


**SECTION E-E**



NOTES:  
 1. ALL DIMS IN METRES UNLESS OTHERWISE STATED.

NOTES:  
 --- EXISTING GROUND  
 — PROPOSED GROUND

KEY:

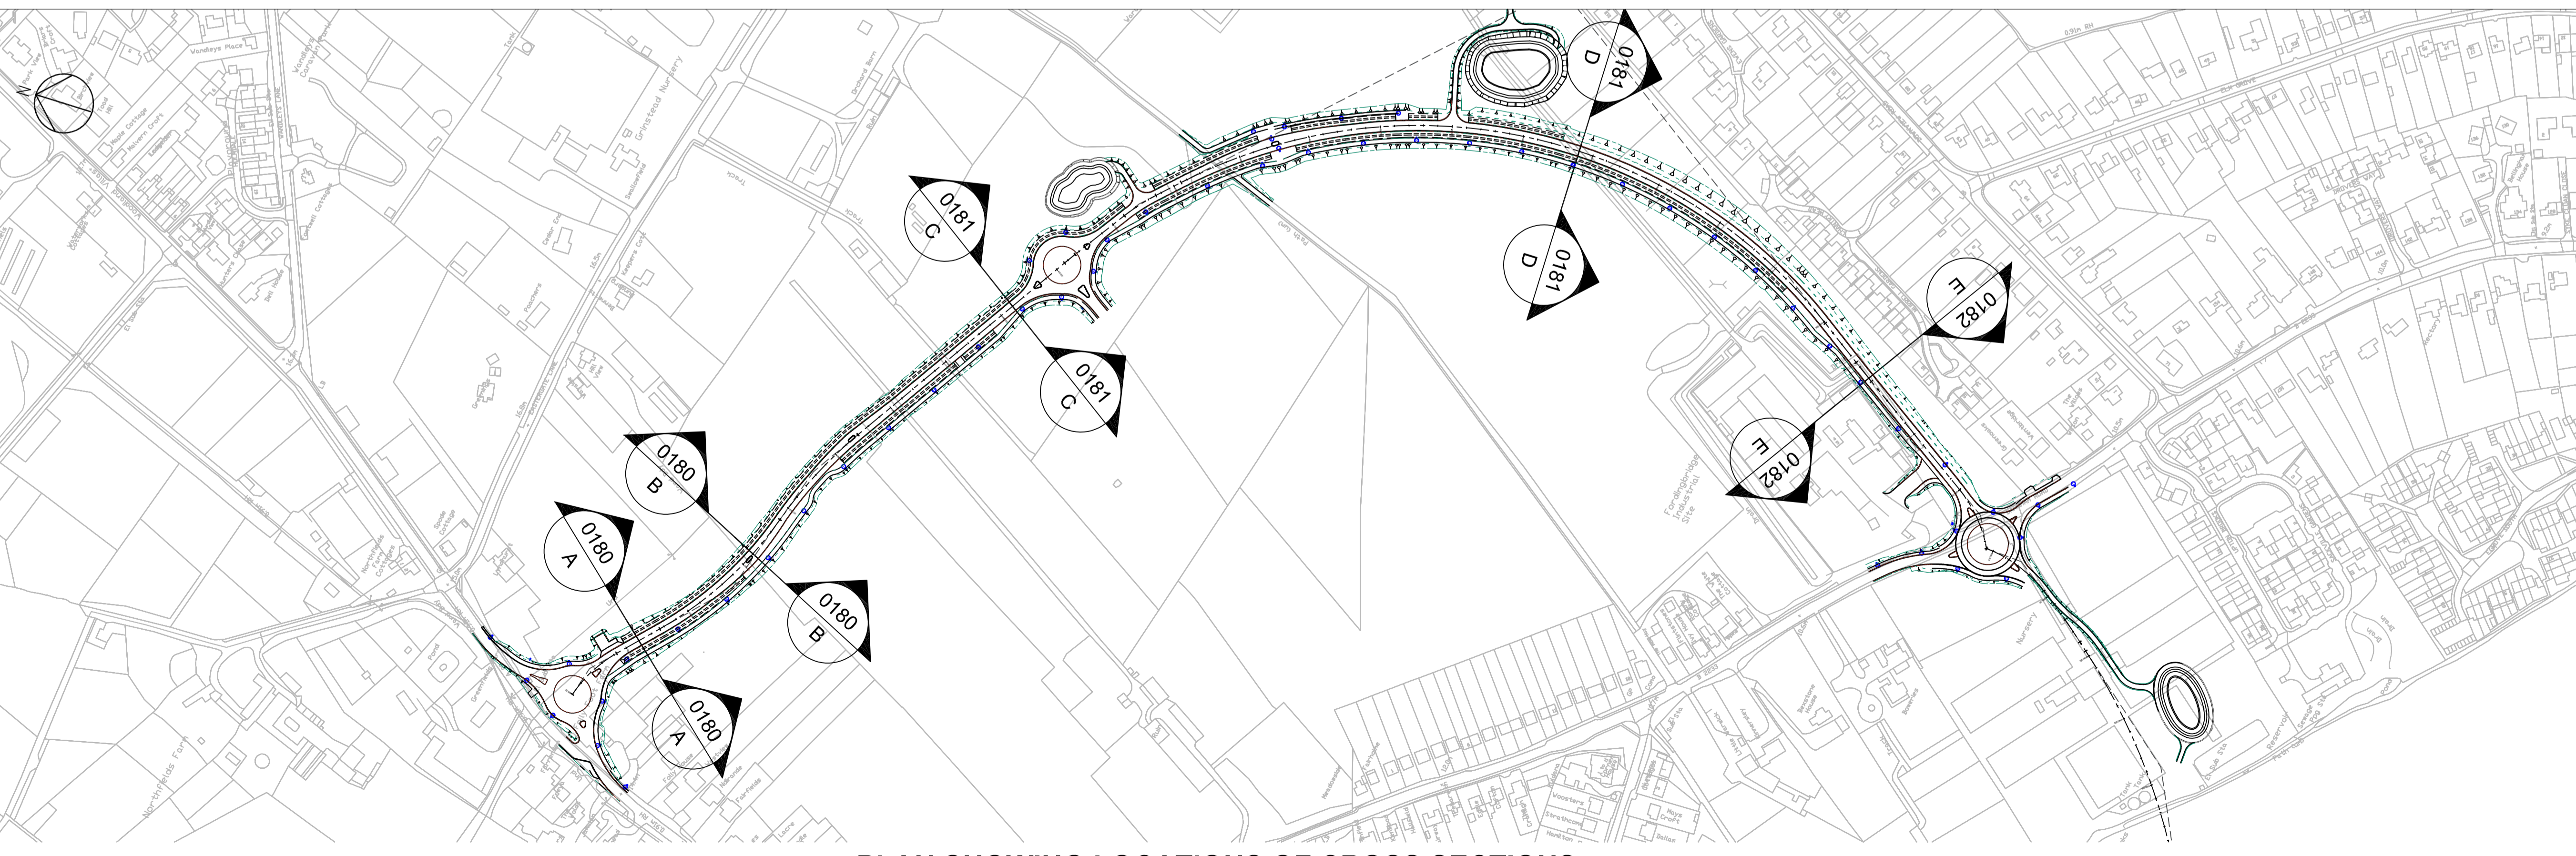

**PLAN SHOWING LOCATIONS OF CROSS SECTIONS**

SCALE 1:2500



Rev	Iss	KS	AB	Description	Date
0181	01	KS	AB	WEST BOUND BUS STOP RELOCATED	29-03-22
0181	02	KS	AB	LANDSCAPE DETAILS ADDED TO SECTION E-E	18-05-21
0181	03	KS	AB	SECTION E-E AMENDED INDICATIVE BUILDING & WOODLAND EDGE	14-05-21
0181	04	KS	AB	LANDSCAPE AND REFERENCE TO PLANT	10-04-21
0181	05	KS	AB	PLAN LAYOUT UPDATED AND SECTION E-E AMENDED	11-03-21
0181	06	KS	AB	REFERENCE TO LANDSCAPE DRAWINGS ADDED	11-10-20
0181	07	KS	AB	LIGHTING COLUMNS ADDED	16-10-20
0181	08	KS	AB	TRUCK AMENITIES	04-09-20
0181	09	KS	AB	UPDATED MODELS	28-08-20
0181	10	KS	AB	FIRST ISSUE FOR REVIEW	02-07-20

Rev	Drawn	Checked	App'd	Description	Date	Status
0181	KS	AB	KS	For Planning	08-07-20	S0

Classification  
**Public**



Project  
**A29 Realignment Scheme**

Drawing  
**Cross Sections  
 Sheet 3 of 3**

Scale @	Drawn	Checked	Approved
A1 1:100	PD	DAH	KS

Project No.	Date
CS099505	08-07-20

Drawing Identifier	BS1192 Compliant
Project - Originator - Zone - Level - File Type - Role - Number A29-CAP-HPN-00-DR-C-0182	Revision P10

**CAPITA**  
 HIGHWAYS  
 Capita House, Wood Street, East Grinstead, RH19 1UJ  
 01342 327161  
[www.capitaproperty.co.uk](http://www.capitaproperty.co.uk)  
 Capita Property and Infrastructure Ltd.