


Millimetres

0 10 100

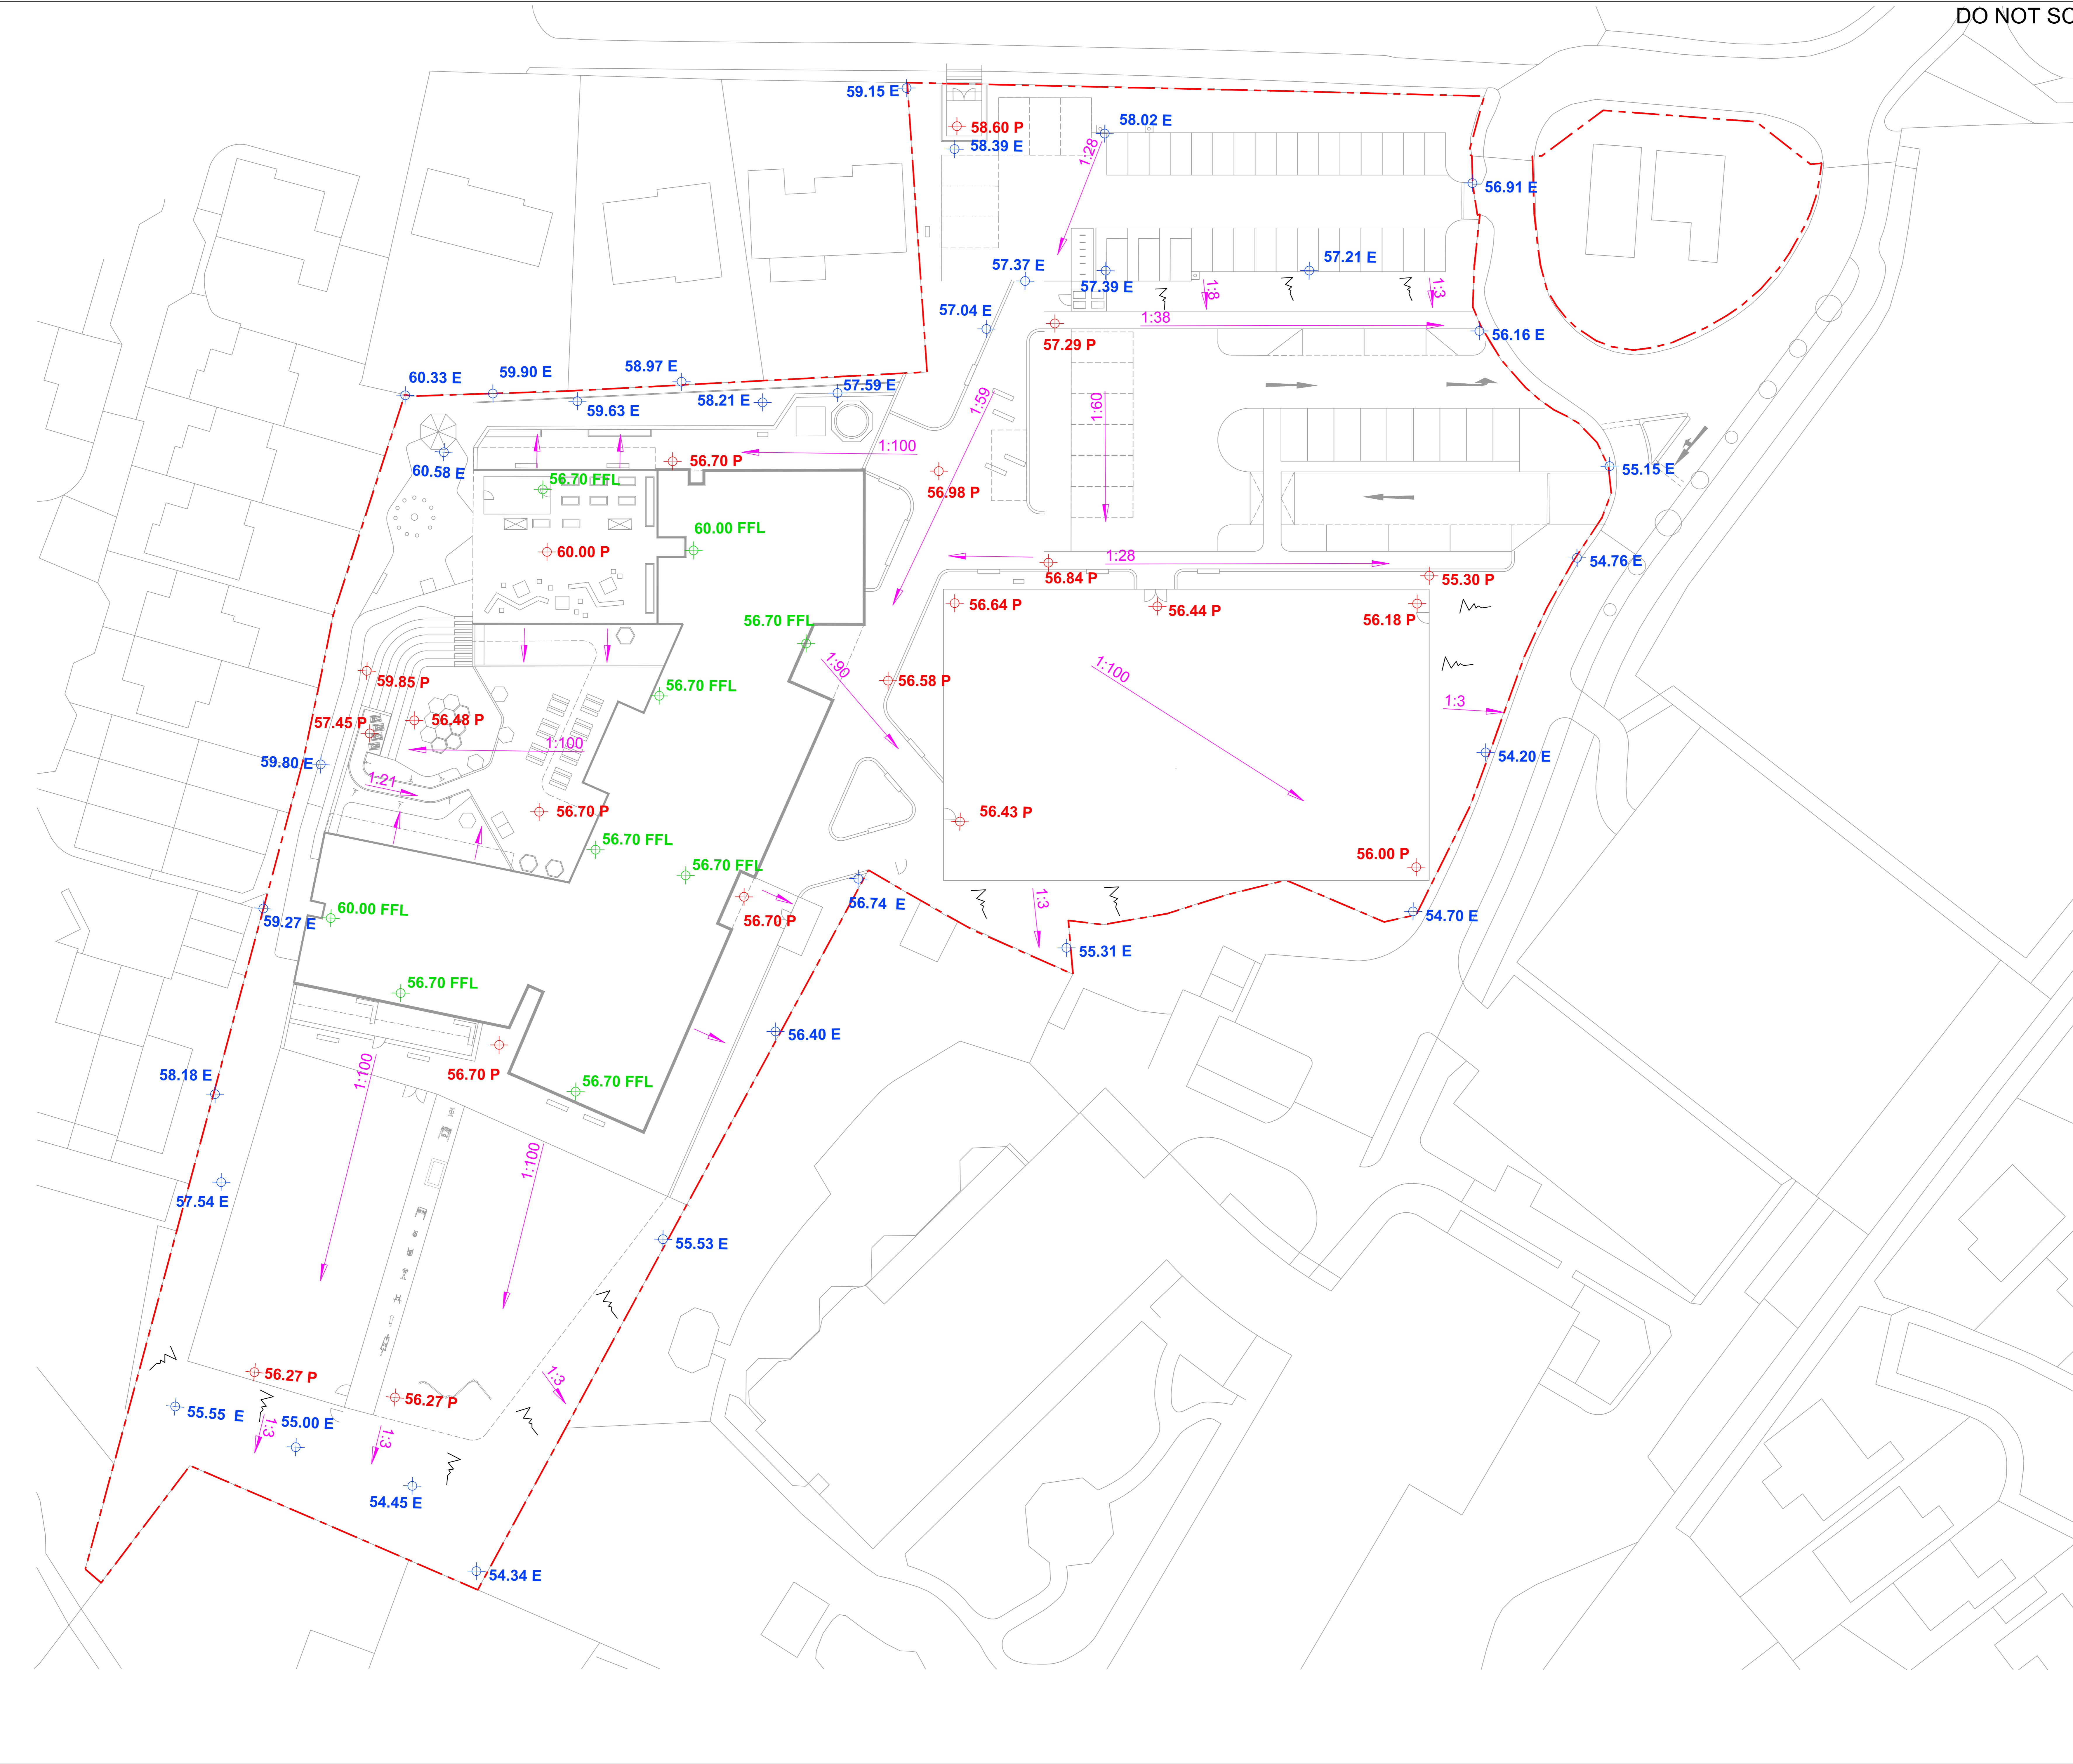

SAFETY, HEALTH AND ENVIRONMENTAL INFORMATION

In addition to the hazards/risks normally associated with the types of work detailed on this drawing, note the following:

CONSTRUCTION

Refer to designer's risk assessment

MAINTENANCE/CLEANING

Refer to designer's risk assessment

DECOMMISSIONING/DEMOLITION


Refer to designer's risk assessment

It is assumed that all works will be carried out by a competent contractor working, where appropriate, to an approved method statement

GENERAL NOTES

KEY PLAN

- LEVELS**
- + Existing levels
 - + Proposed levels
 - + Finished floor levels
 - Gradient of fall

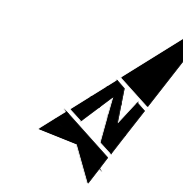

Drawing Status: **FOR APPROVAL** Suitability:

SNC-LAVALIN
 4th Floor
 The Octagon
 27 Middleborough
 Colchester
 CO1 1TG
 Tel: +44 (0)1206 732000
 Fax: +44 (0)1206 732020
 www.atkinsglobal.com
 © SNC-Lavalin (2020)

ATKINS
 Member of the SNC-Lavalin Group

Client: **west sussex county council**

Project Title: **WOODLANDS MEED COLLEGE**

Drawing Title: **LEVELS STRATEGY STAGE 3**

Scale	Designed	Drawn	Checked	Authorised
1:250	RW	RW	JH	SM
Original Size	Date	Date	Date	Date
A0	18/11/20	18/11/20	18/11/20	18/11/20
Drawing Number	Revision			Revision
5190243-ATK-XX-XX-DR-L-1010				P01