




TYPICAL DITCH CONSTRUCTION IN FILL

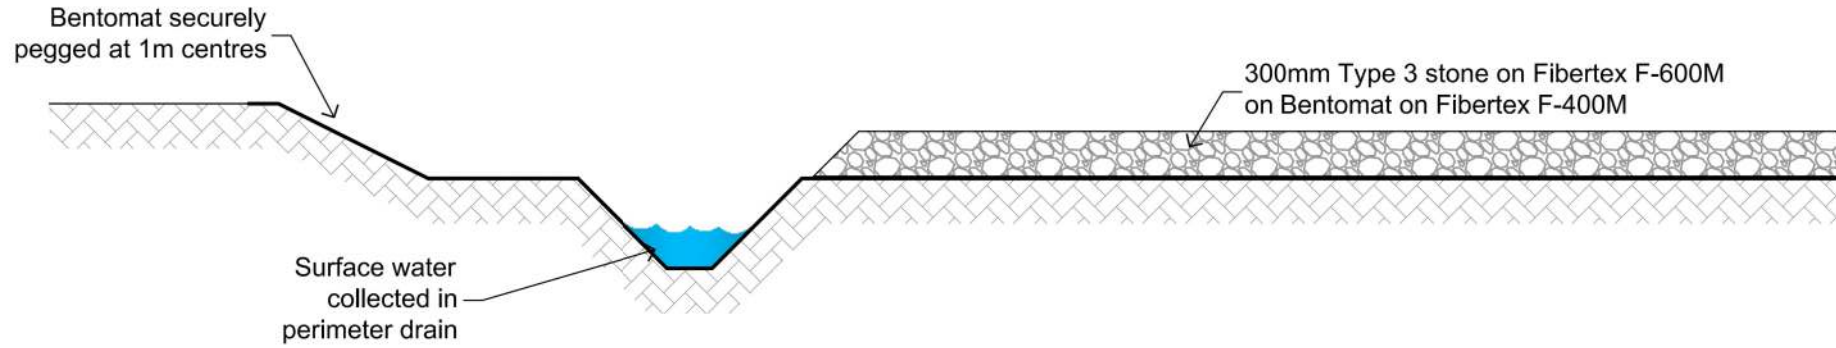



TYPICAL DITCH CONSTRUCTION IN CUT

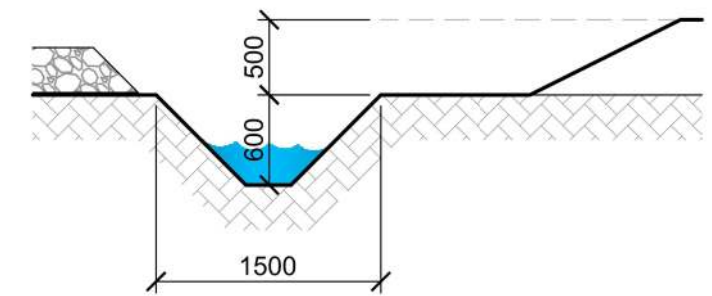

STANDARD 'V' DITCH

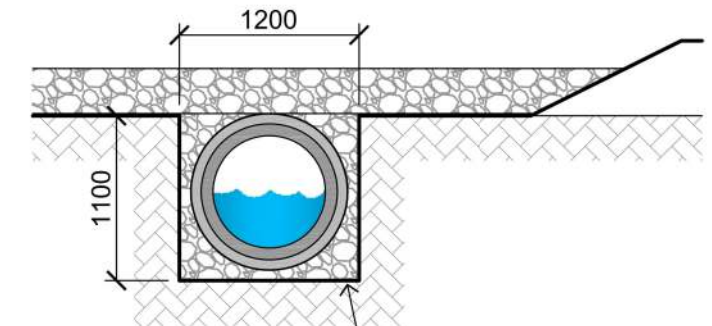

750mm ID concrete pipe covered with 300mm site stone
COVERED PIPE DITCH

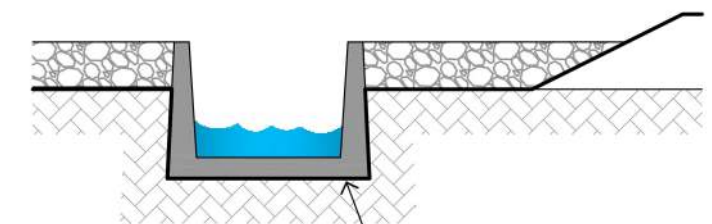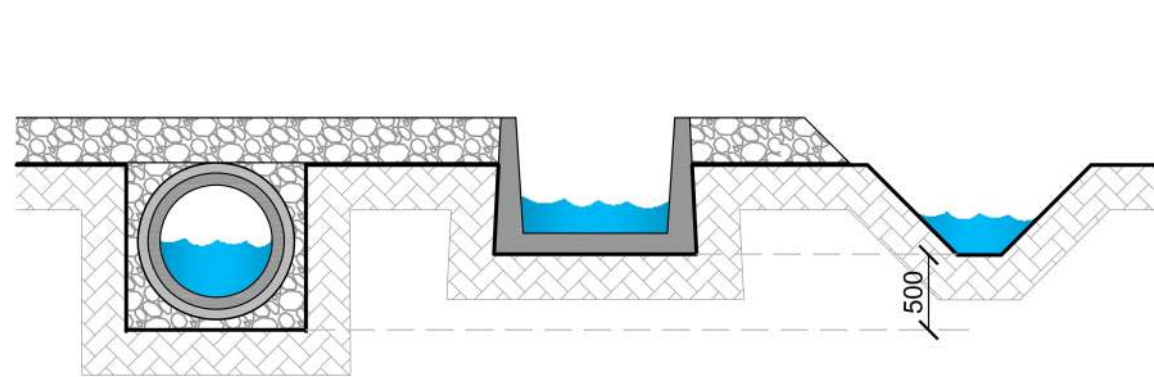

1350 x 910mm channel/trough (e.g. Elite Precast channel 1075)

TROUGH/CHANNEL DITCH

Site Ditch Construction Details

Scale 1:50

0 0.5m 1.0m



BROADGATE TOWER, 8TH FLOOR, PRIMROSE STREET, LONDON, EC2A 2EW
THIS DOCUMENT IS THE PROPERTY OF UKOG (234) LTD. IT CONTAINS PROPRIETARY AND CONFIDENTIAL INFORMATION WHICH MUST NOT BE DUPLICATED, USED OR DISCLOSED OTHER THAN AS EXPRESSLY AUTHORISED BY UKOG (234) LTD OR ITS REPRESENTATIVE © 2023

REVISION HISTORY				
REV	DATE	BY	DETAILS	APR
3	OCT23	JF	RE-ISSUE	JF
2	NOV21	JF	RE-ISSUE	JF
1	NOV19	JF	RE-ISSUE	JF
0	MAY18	JF	ORIGINAL ISSUE	JF

SITE:	BROADFORD BRIDGE
PROJECT:	BROADFORD BRIDGE, WEST SUSSEX
TITLE:	SITE DITCH CONSTRUCTION DETAILS
CLIENT:	UKOG (234) LTD
Scale:	AS SHOWN
DWG. No.:	KOGL-BB-PA-XX-11
Sheet:	1 of 1