




**VEHICLE PROFILE**

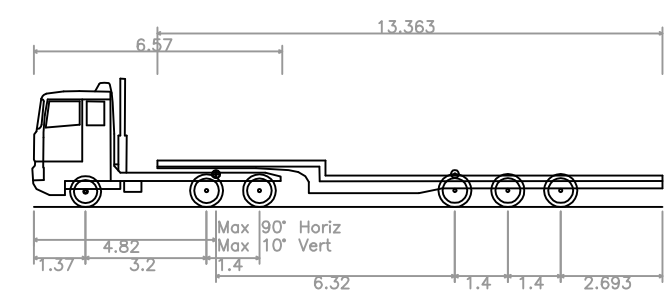


**Low Loader**  
 Overall Length 16.633m  
 Overall Width 2.500m  
 Overall Body Height 3.396m  
 Min Body Ground Clearance 0.320m  
 Max Track Width 2.500m  
 Lock to Lock Time 6.00s  
 Kerb to Kerb Turning Radius 6.790m

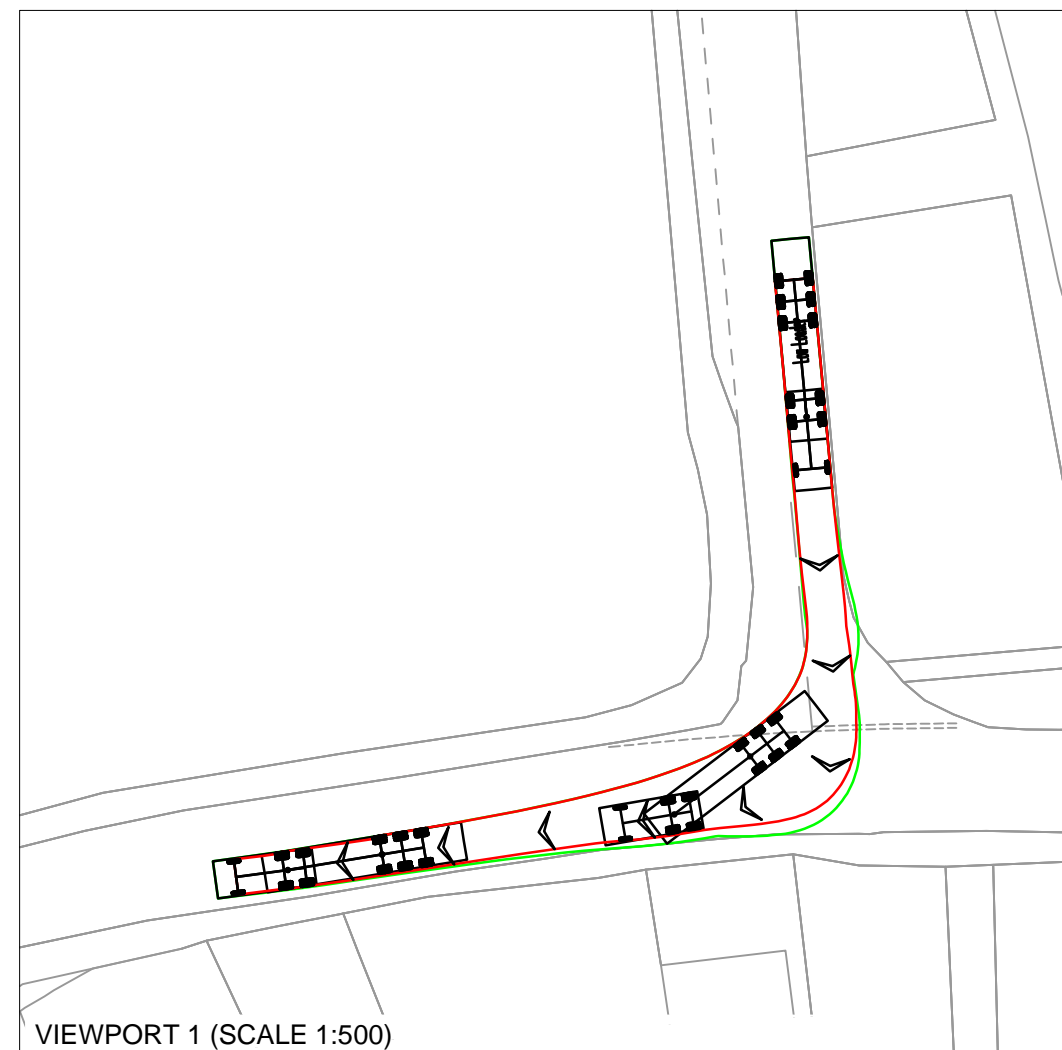

VIEWPORT 1 (SCALE 1:500)

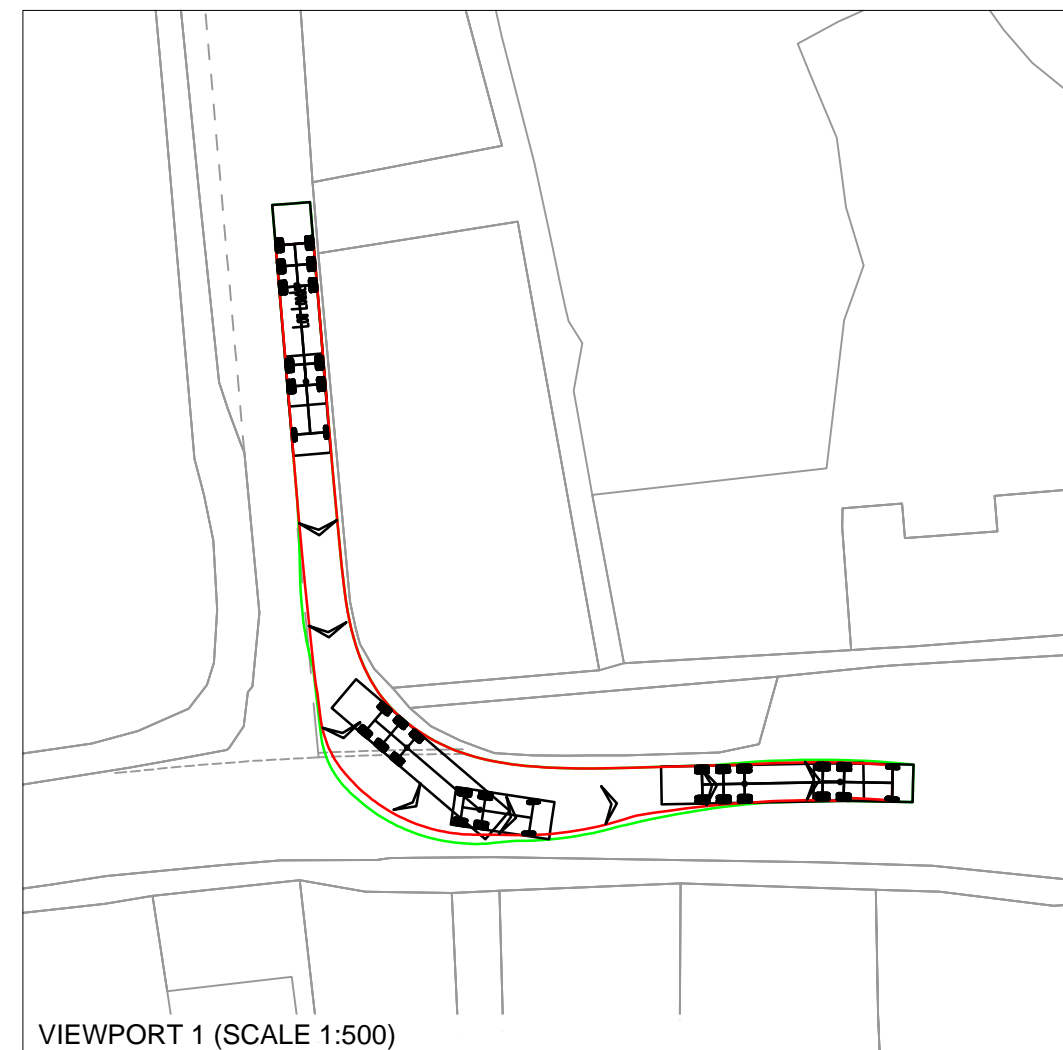

VIEWPORT 1 (SCALE 1:500)

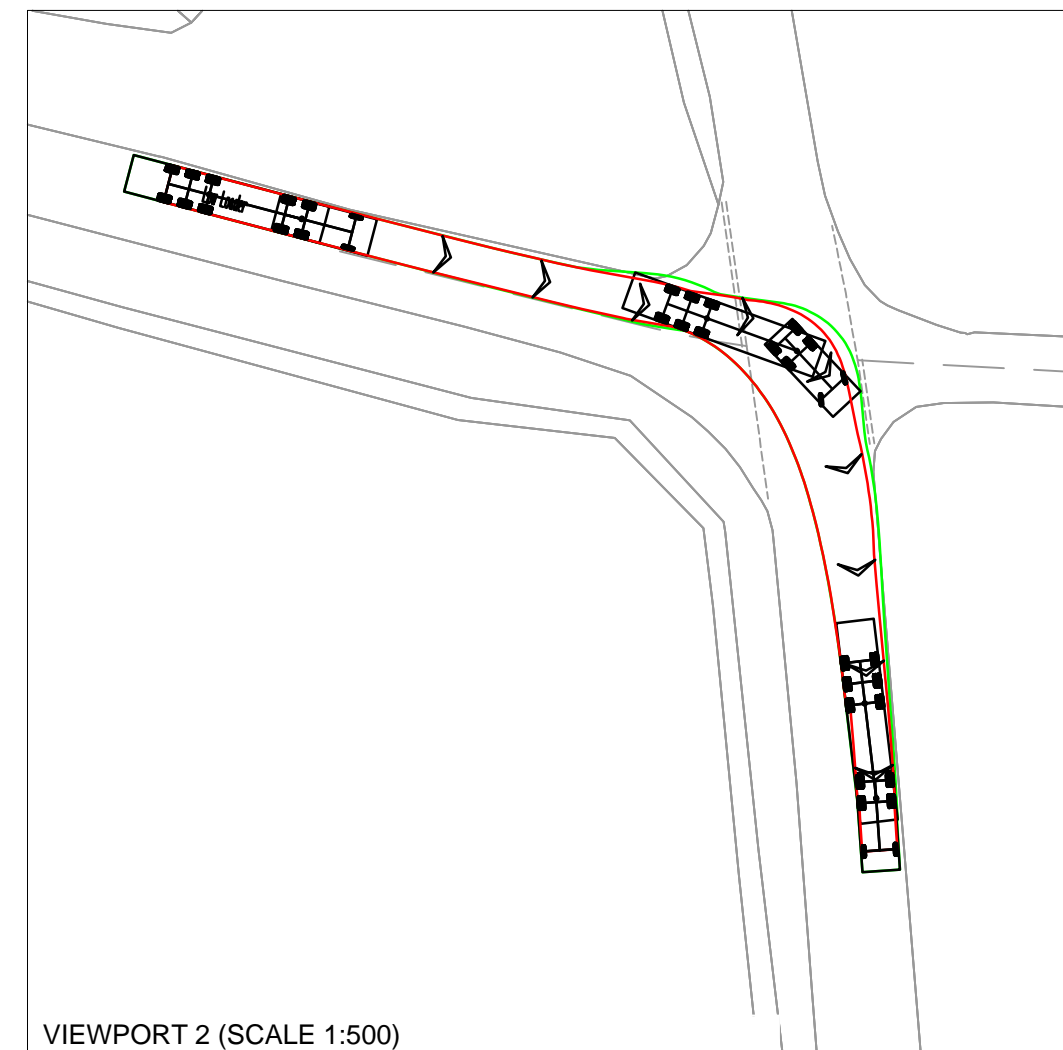


VIEWPORT 2 (SCALE 1:500)

VIEWPORT SCALE - 1:1250

**NOTES**

**REVISIONS**

REV	DESCRIPTION	DATE	BY
-	-	-	-

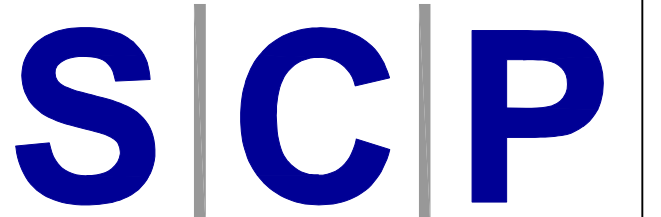

**Transportation Planning : Infrastructure Design**

31 Southampton Row, London, WC1B 6HU, Tel 020 3376 6660  
www.scptransport.co.uk, Email info@scptransport.co.uk

Client Name:

CELTIQUE ENERGIE WEALD LIMITED

Project Title:

SOUTH DOWN CARBON EXPLORATION

Drawing Title:  
 LOW LOADER ARTICULATED HGV  
 SITE EGRESS ROUTE  
 SWEEP PATH INFORMATION (SHEET 2 OF 2)

Date: JULY 2014 Drawn By: IW

Scale: AS SHOWN @ A1 Checked: JR

Status: PLANNING Approved: -

Drawing No: SCP/14809/SPA04 Rev: -