

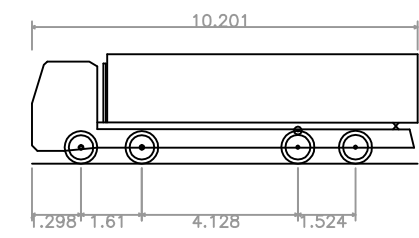
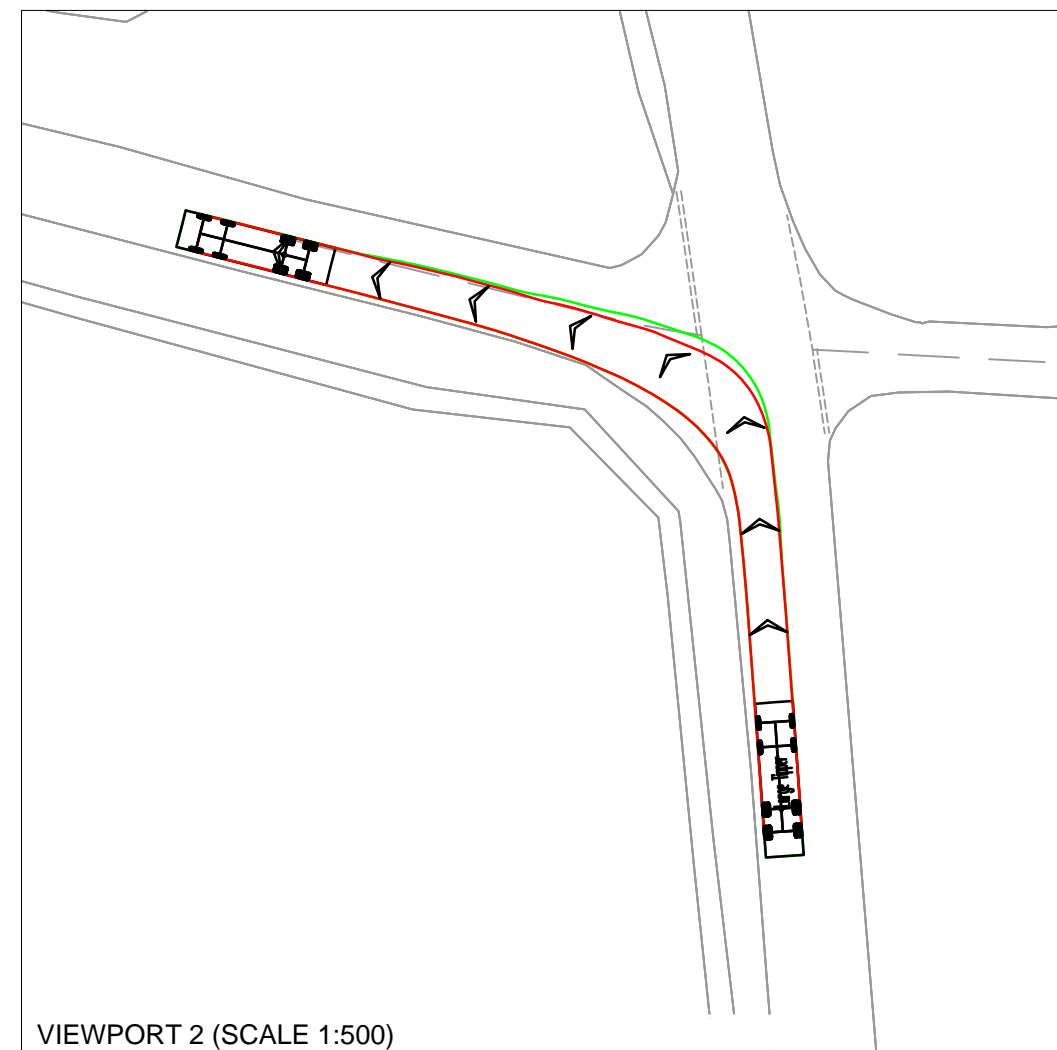


VEHICLE PROFILE

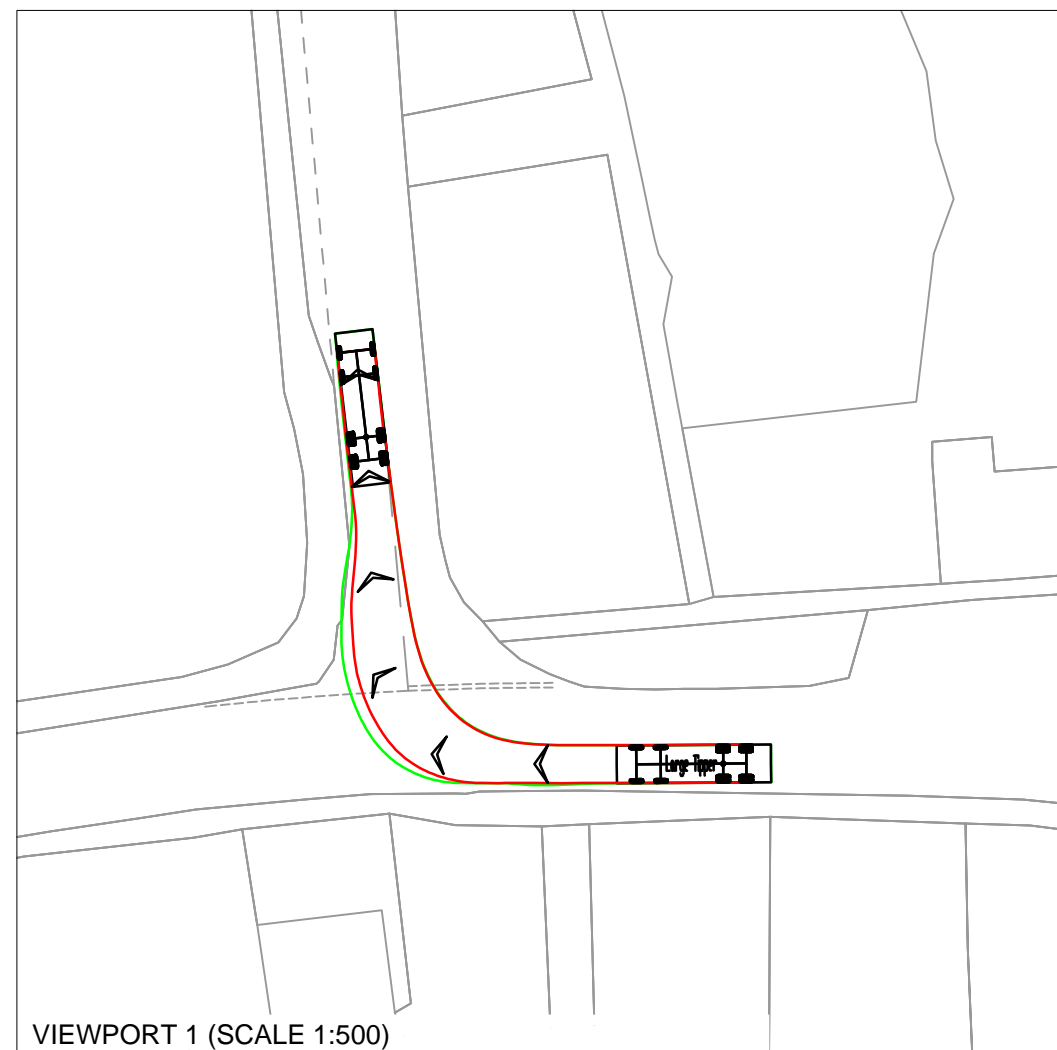

Large Tipper
 Overall Length 10.201m
 Overall Width 2.500m
 Overall Body Height 2.893m
 Min Body Ground Clearance 0.343m
 Max Track Width 2.500m
 Lock to Lock Time 6.00s
 Kerb to Kerb Turning Radius 11.550m

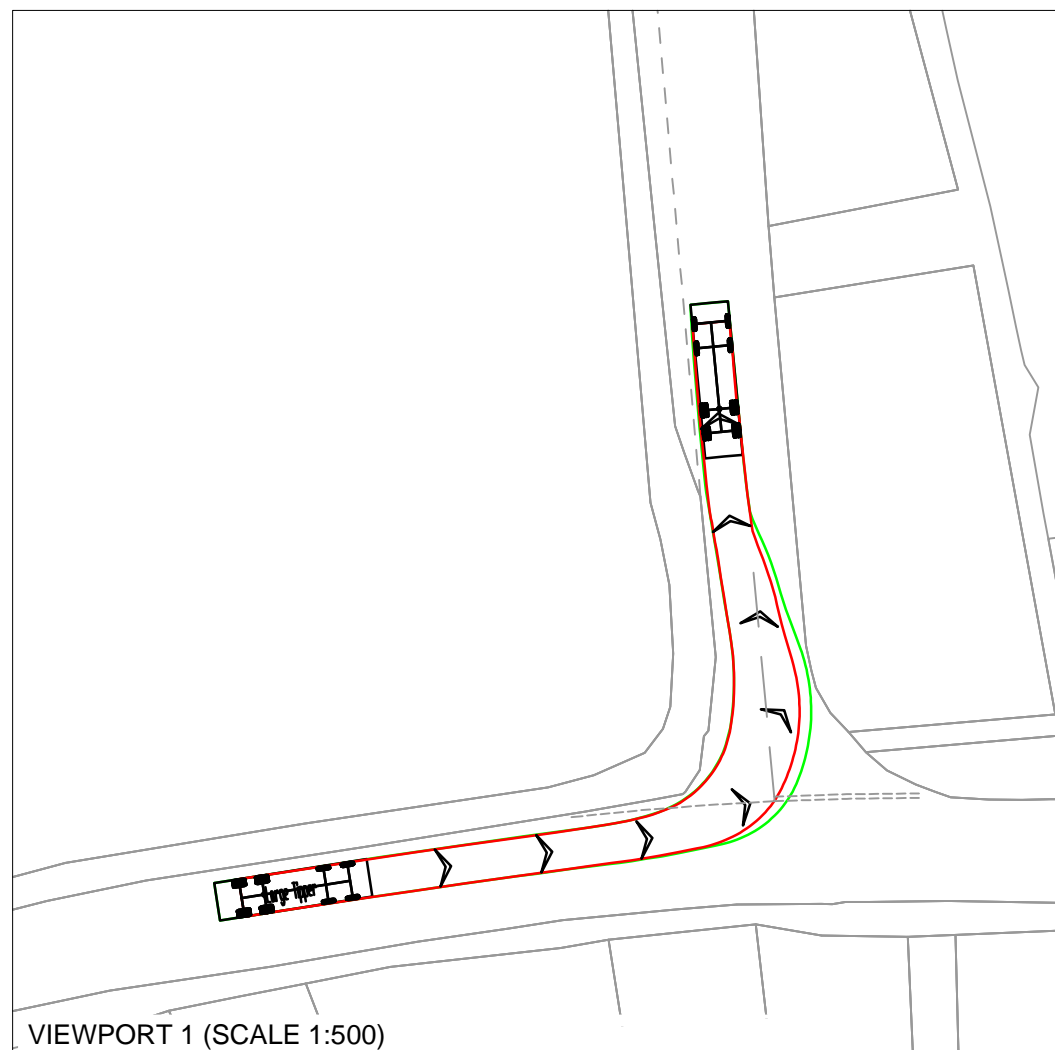


VIEWPORT SCALE - 1:1250

NOTES

REVISIONS

REV	DESCRIPTION	DATE	BY
-	-	-	-

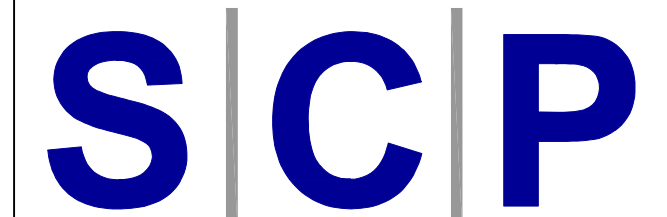

Transportation Planning : Infrastructure Design

31 Southampton Row, London, WC1B 6HU, Tel 020 3376 6660
 www.scptransport.co.uk, Email info@scptransport.co.uk

Client Name:

CELTIQUE ENERGIE WEALD LIMITED

Project Title:

SOUTH DOWN CARBON EXPLORATION

Drawing Title:

20T CONSTRUCTION TIPPER VEHICLE
 SITE ACCESS ROUTE
 SWEEP PATH INFORMATION (SHEET 1 OF 2)

Date: JULY 2014

Drawn By: IW

Scale: AS SHOWN @ A1

Checked: JR

Status: PLANNING

Approved: -

Drawing No: SCP/14809/SPA05

Rev: -