




VEHICLE PROFILE

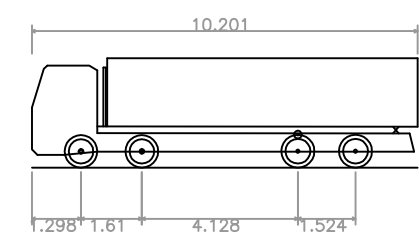


Large Tipper
 Overall Length 10.201m
 Overall Width 2.500m
 Overall Body Height 2.893m
 Min Body Ground Clearance 0.343m
 Max Track Width 2.500m
 Lock to Lock Time 6.00s
 Kerb to Kerb Turning Radius 11.550m

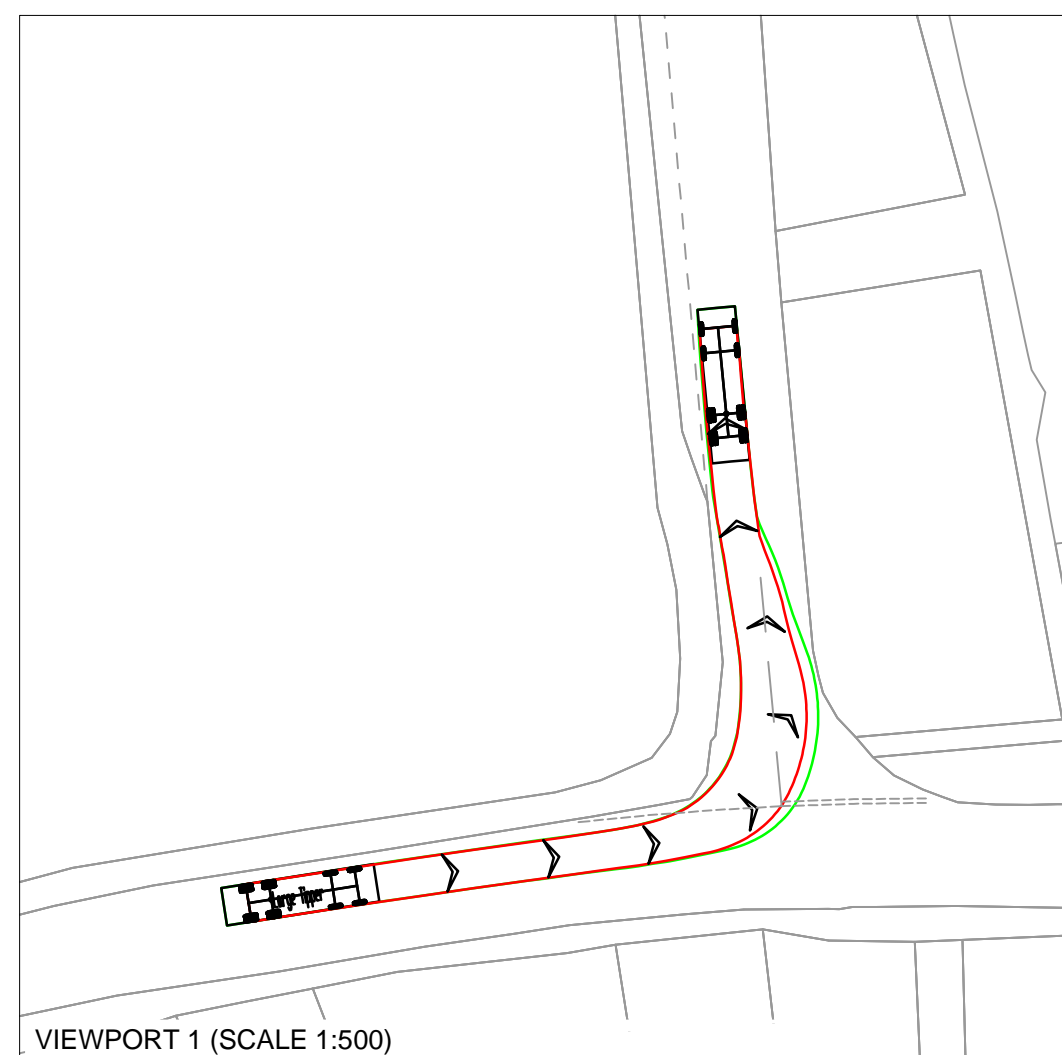

VIEWPORT 1 (SCALE 1:500)

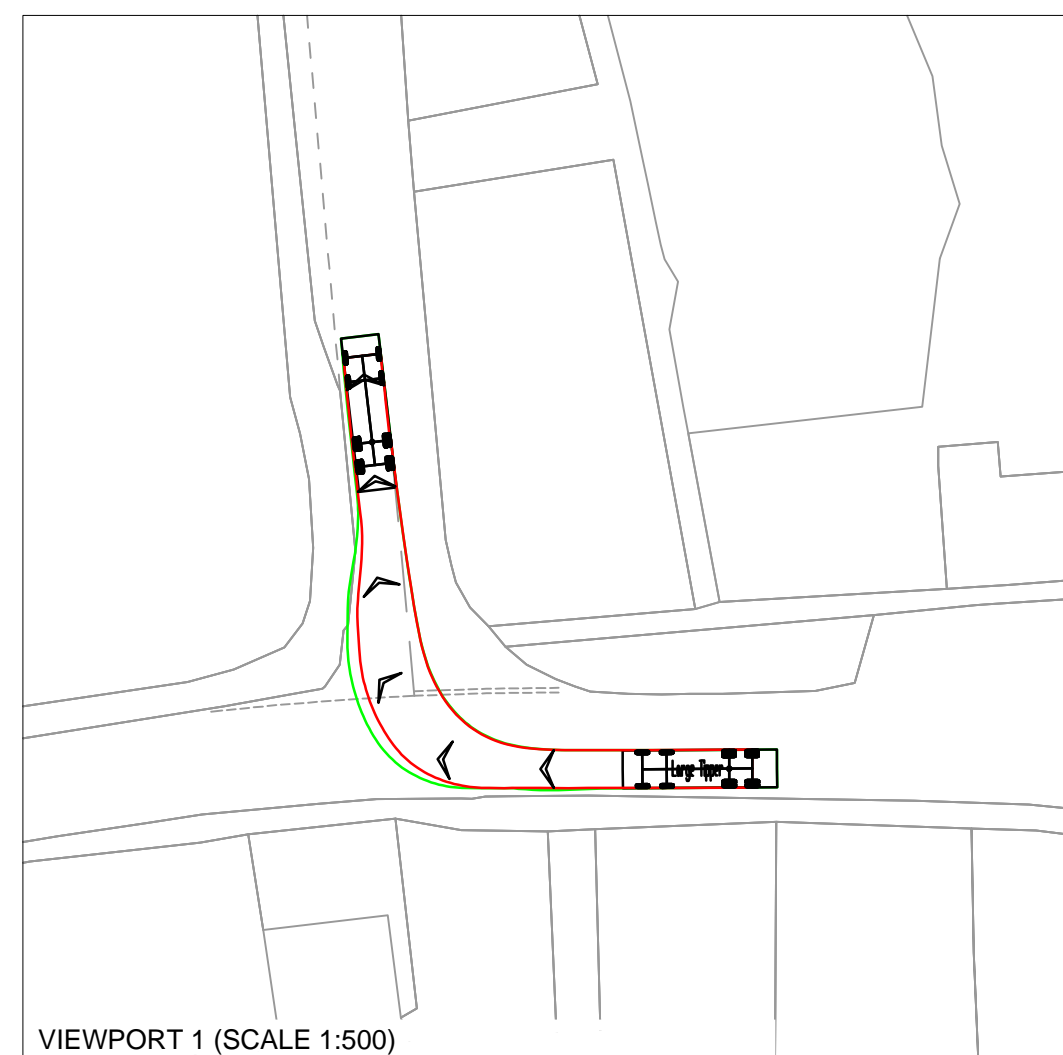

VIEWPORT 1 (SCALE 1:500)

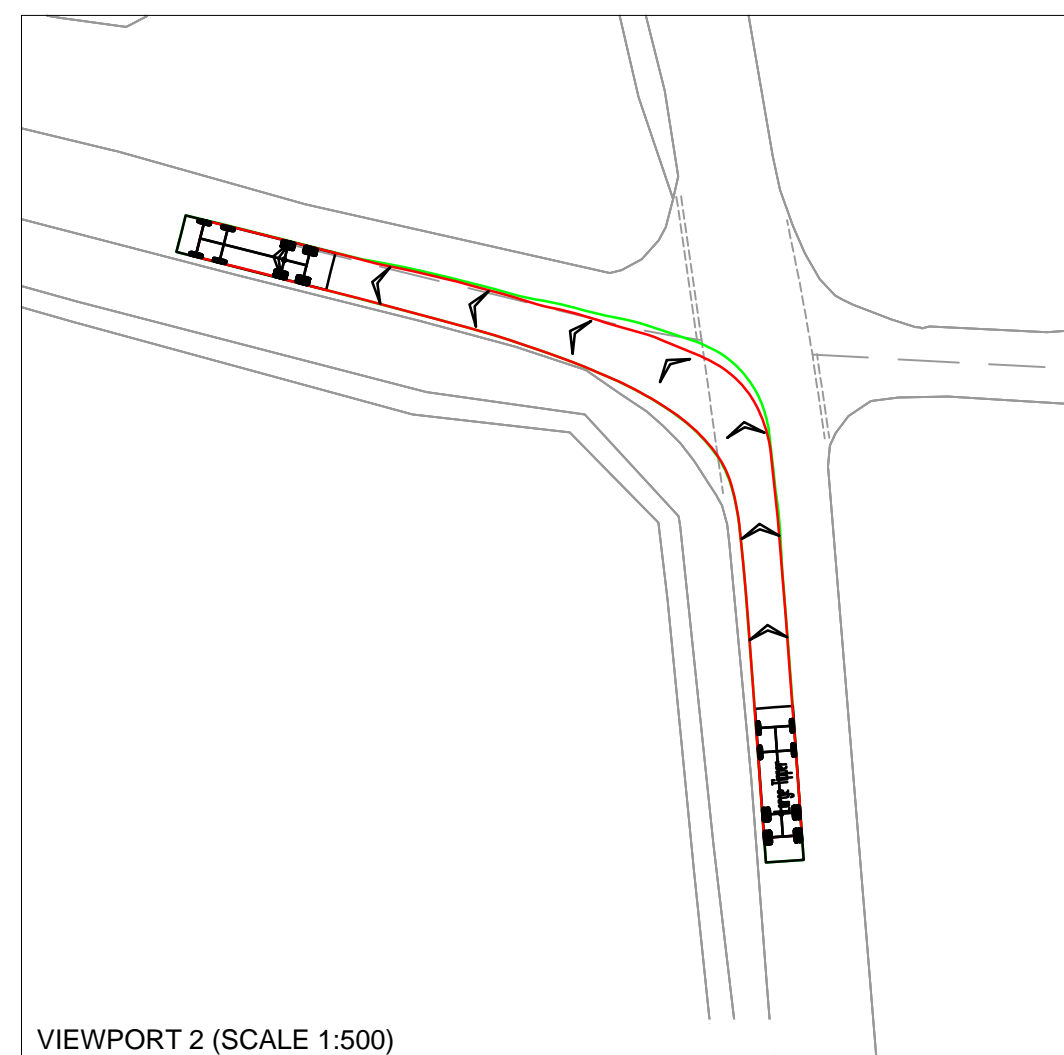

VIEWPORT 2 (SCALE 1:500)

VIEWPORT SCALE - 1:1250

NOTES

REV	DESCRIPTION	DATE	BY
-	-	-	-

REV	DESCRIPTION	DATE	BY
-	-	-	-


SCP
 Transportation Planning : Infrastructure Design
31 Southampton Row, London, WC1B 6HU, Tel 020 3376 6660
 www.scptransport.co.uk, Email info@scptransport.co.uk



Client Name:
 CELTIQUE ENERGIE WEALD LIMITED

Project Title:
 SOUTH DOWN CARBON EXPLORATION

Drawing Title:
 20T CONSTRUCTION TIPPER VEHICLE
 SITE ACCESS ROUTE
 SWEEP PATH INFORMATION (SHEET 1 OF 2)

Date: JULY 2014	Drawn By: IW
Scale: AS SHOWN @ A1	Checked: JR
Status: PLANNING	Approved: -


Drawing No: SCP/14809/SPA05	Rev: -
-----------------------------	--------

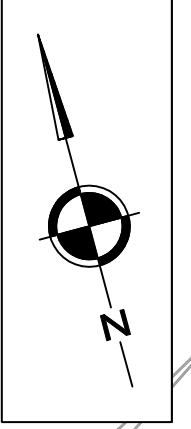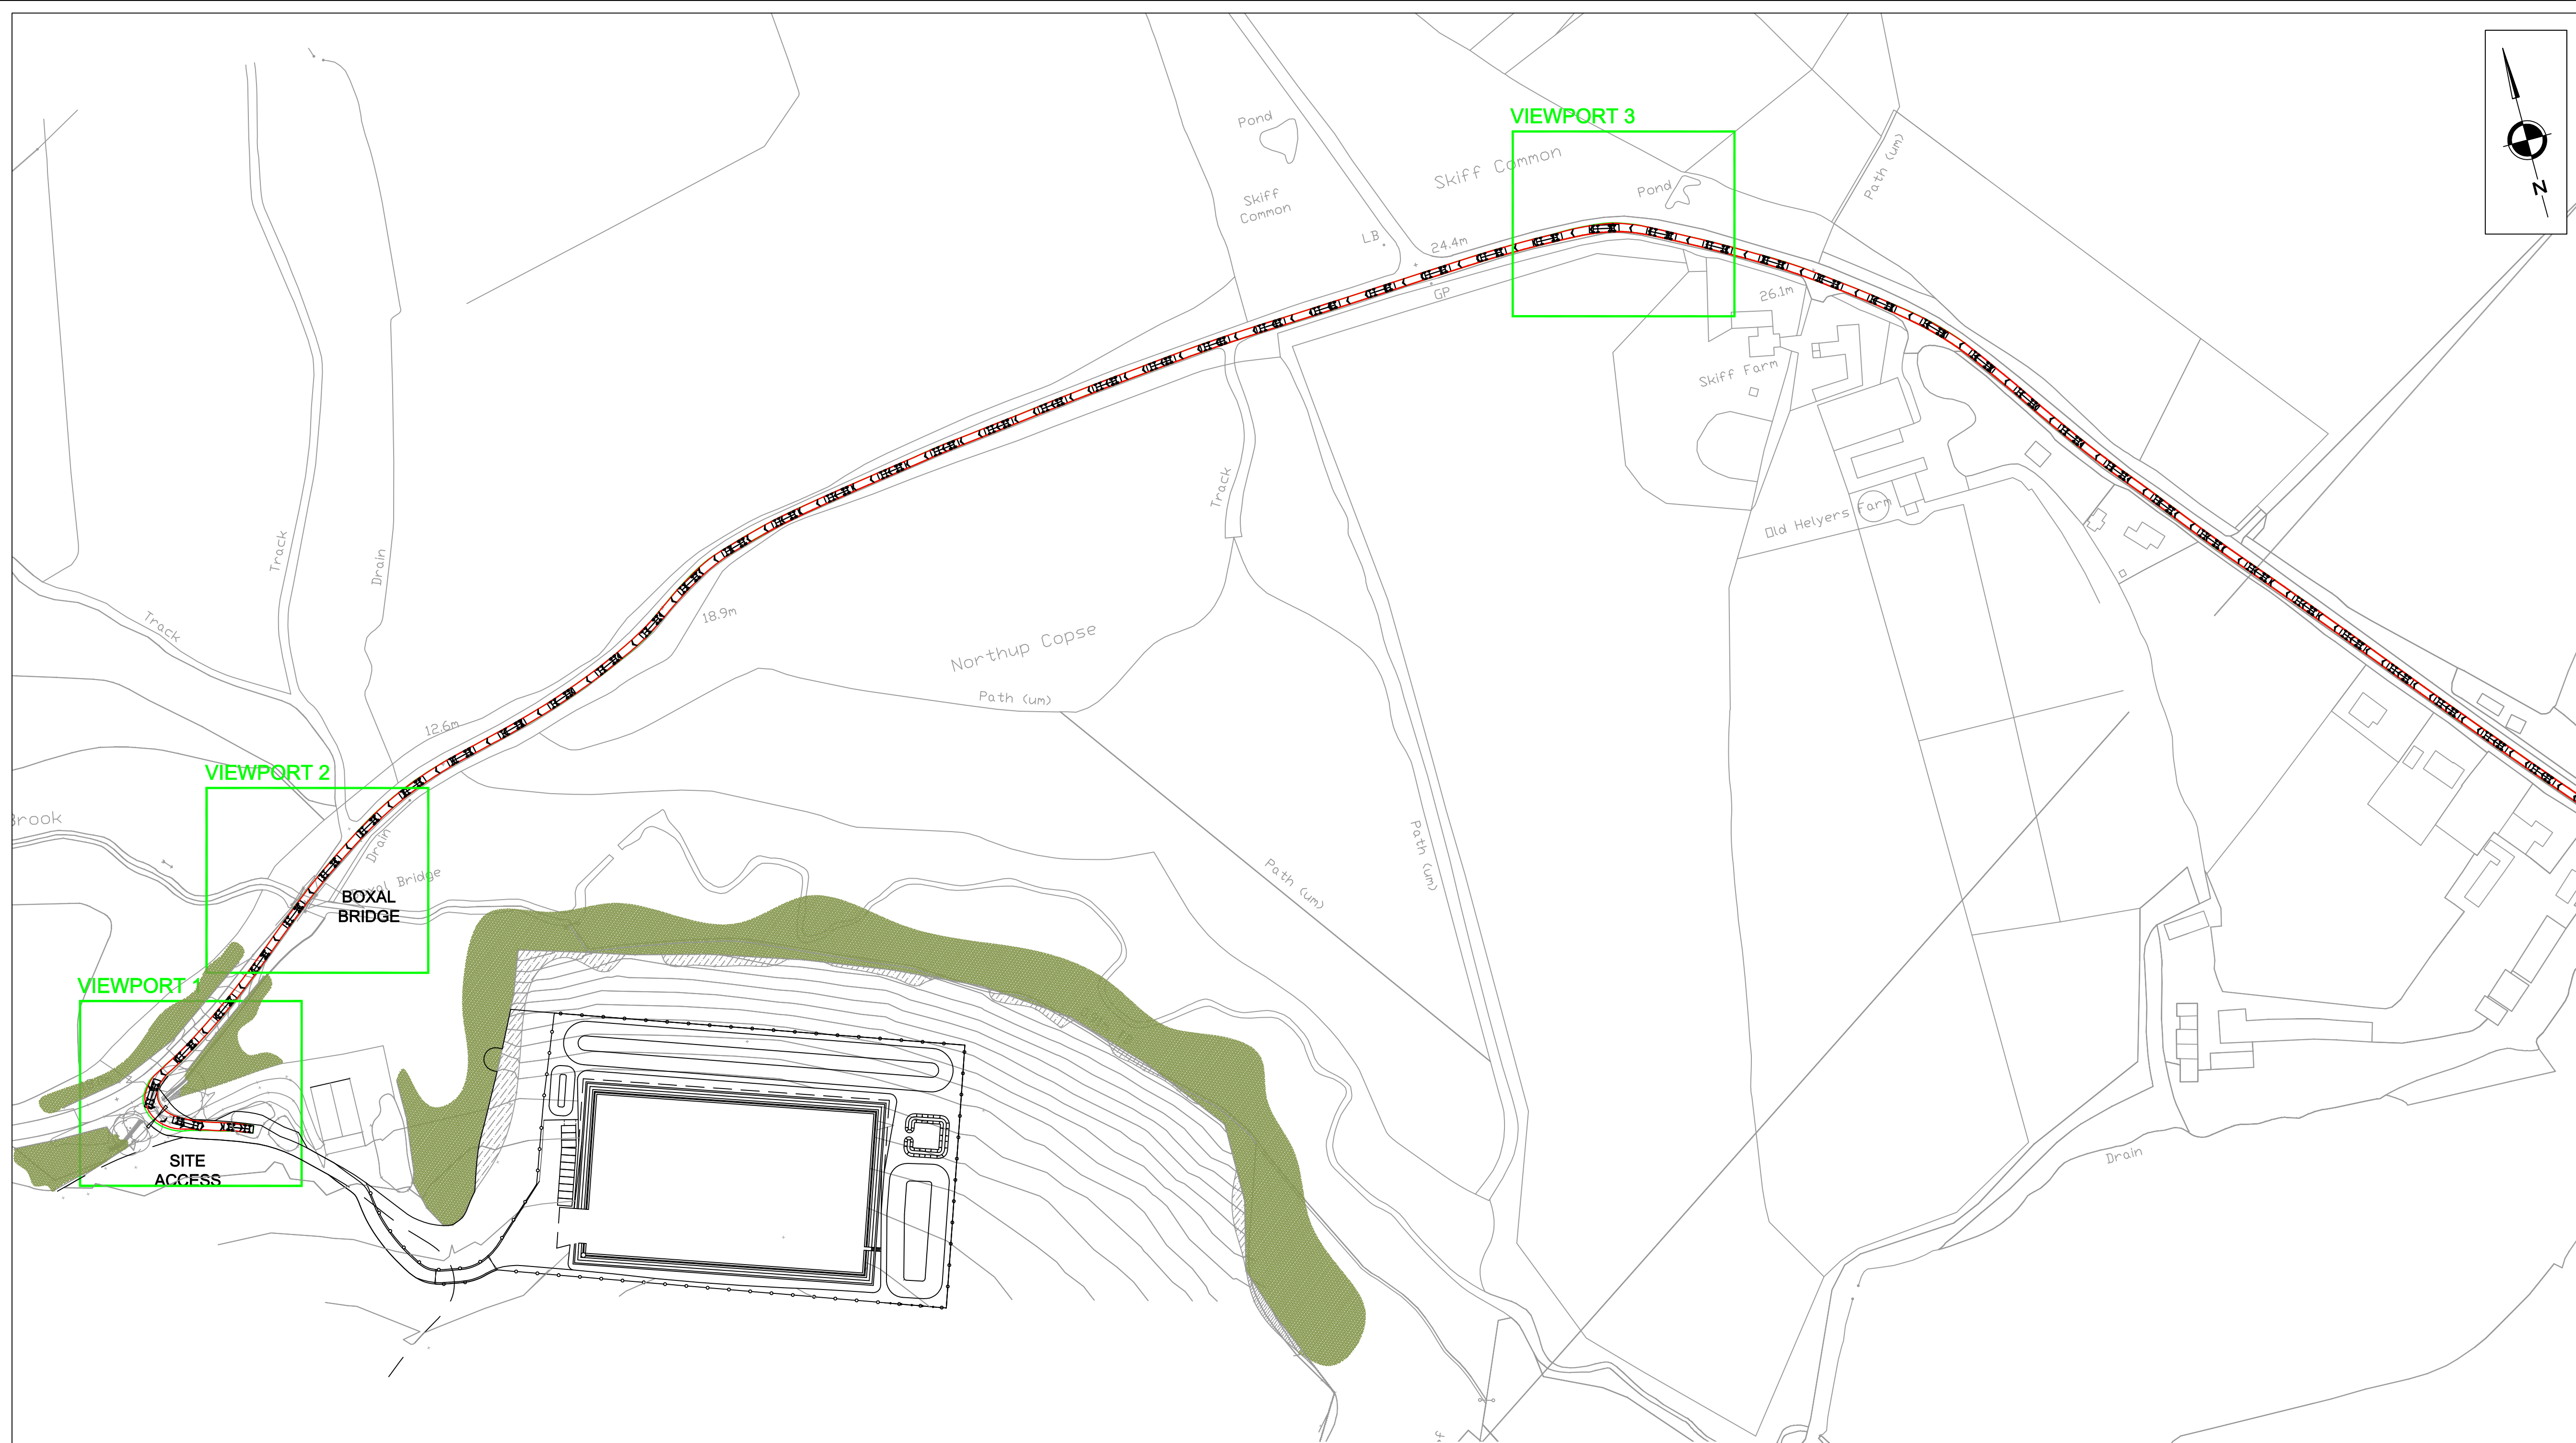

NOTES

REVISIONS

REV	DESCRIPTION	DATE	BY
-	-	-	-

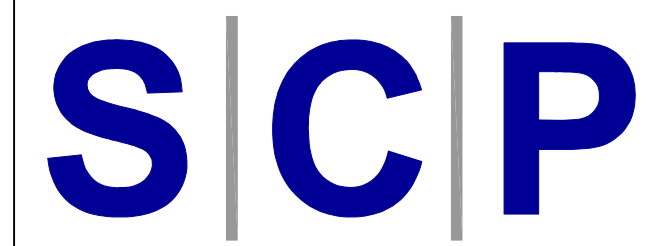

Transportation Planning : Infrastructure Design
 31 Southampton Row, London, WC1B 6HU, Tel 020 3376 6660
 www.scptransport.co.uk, Email info@scptransport.co.uk




Client Name:
 CELTIQUE ENERGIE WEALD LIMITED

Project Title:
 SOUTH DOWN CARBON EXPLORATION


Drawing Title:
 20T CONSTRUCTION TIPPER VEHICLE
 SITE ACCESS ROUTE
 SWEPT PATH INFORMATION (SHEET 2 OF 2)

Date: JULY 2014	Drawn By: IW
Scale: AS SHOWN @ A1	Checked: JR
Status: PLANNING	Approved: -

Drawing No: SCP/14809/SPA06 Rev: -

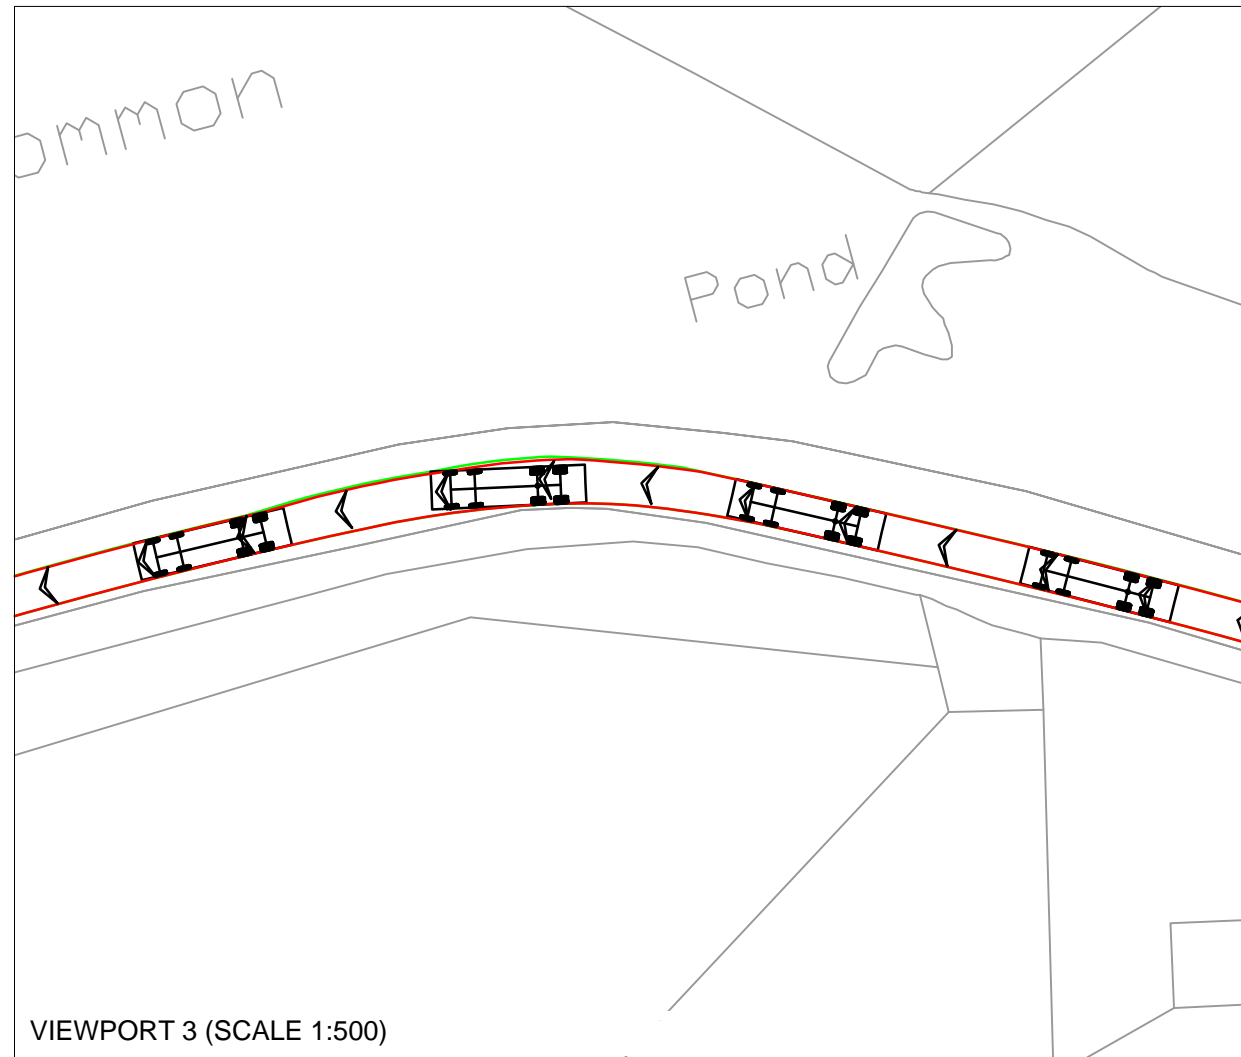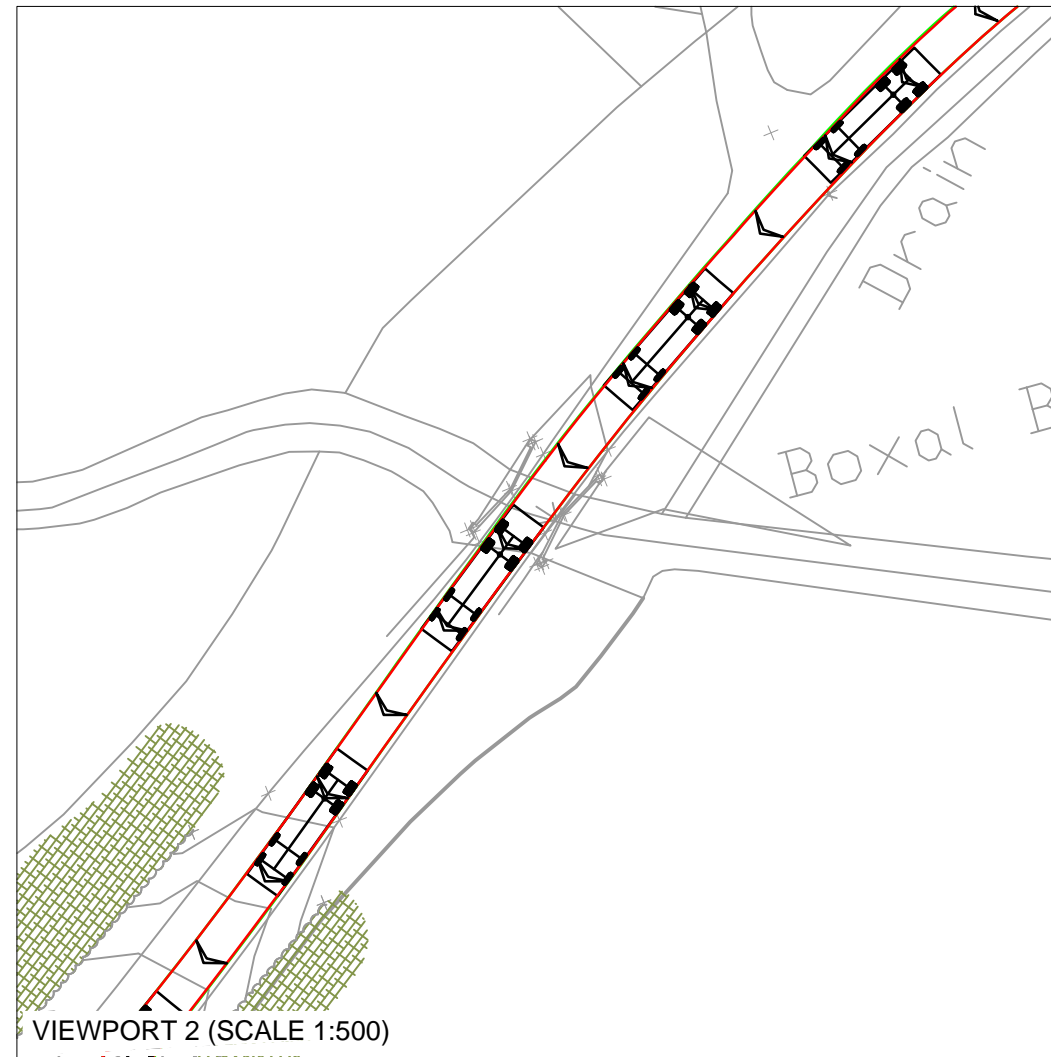
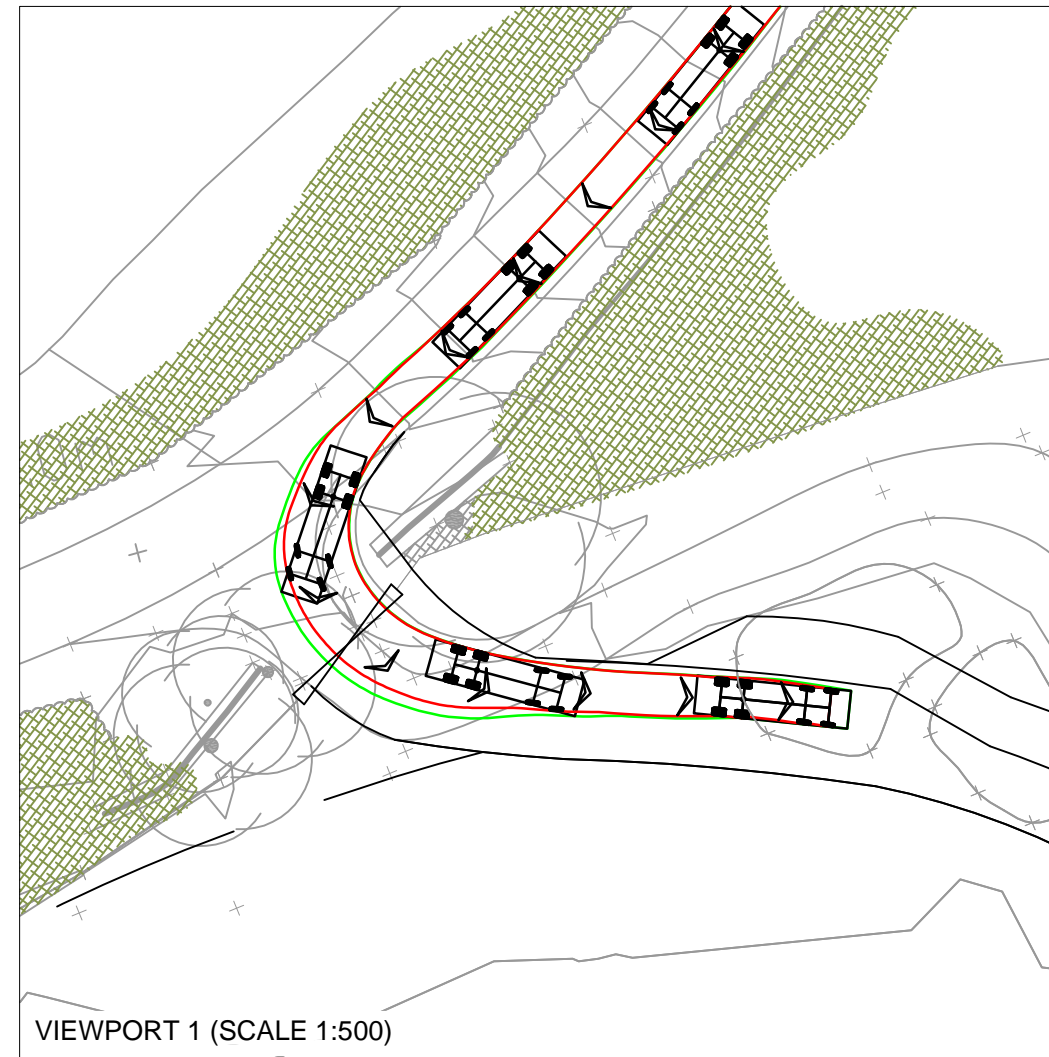


VEHICLE PROFILE

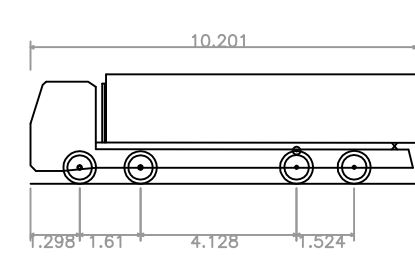

Large Tipper
 Overall Length 10.201m
 Overall Width 2.500m
 Overall Body Height 2.893m
 Min Body Ground Clearance 0.343m
 Max Track Width 2.500m
 Lock to Lock Time 6.00s
 Kerb to Kerb Turning Radius 11.550m

VIEWPORT SCALE - 1:1250

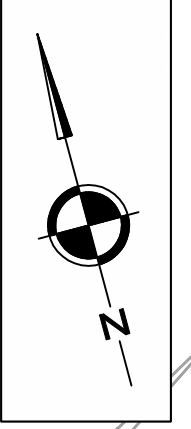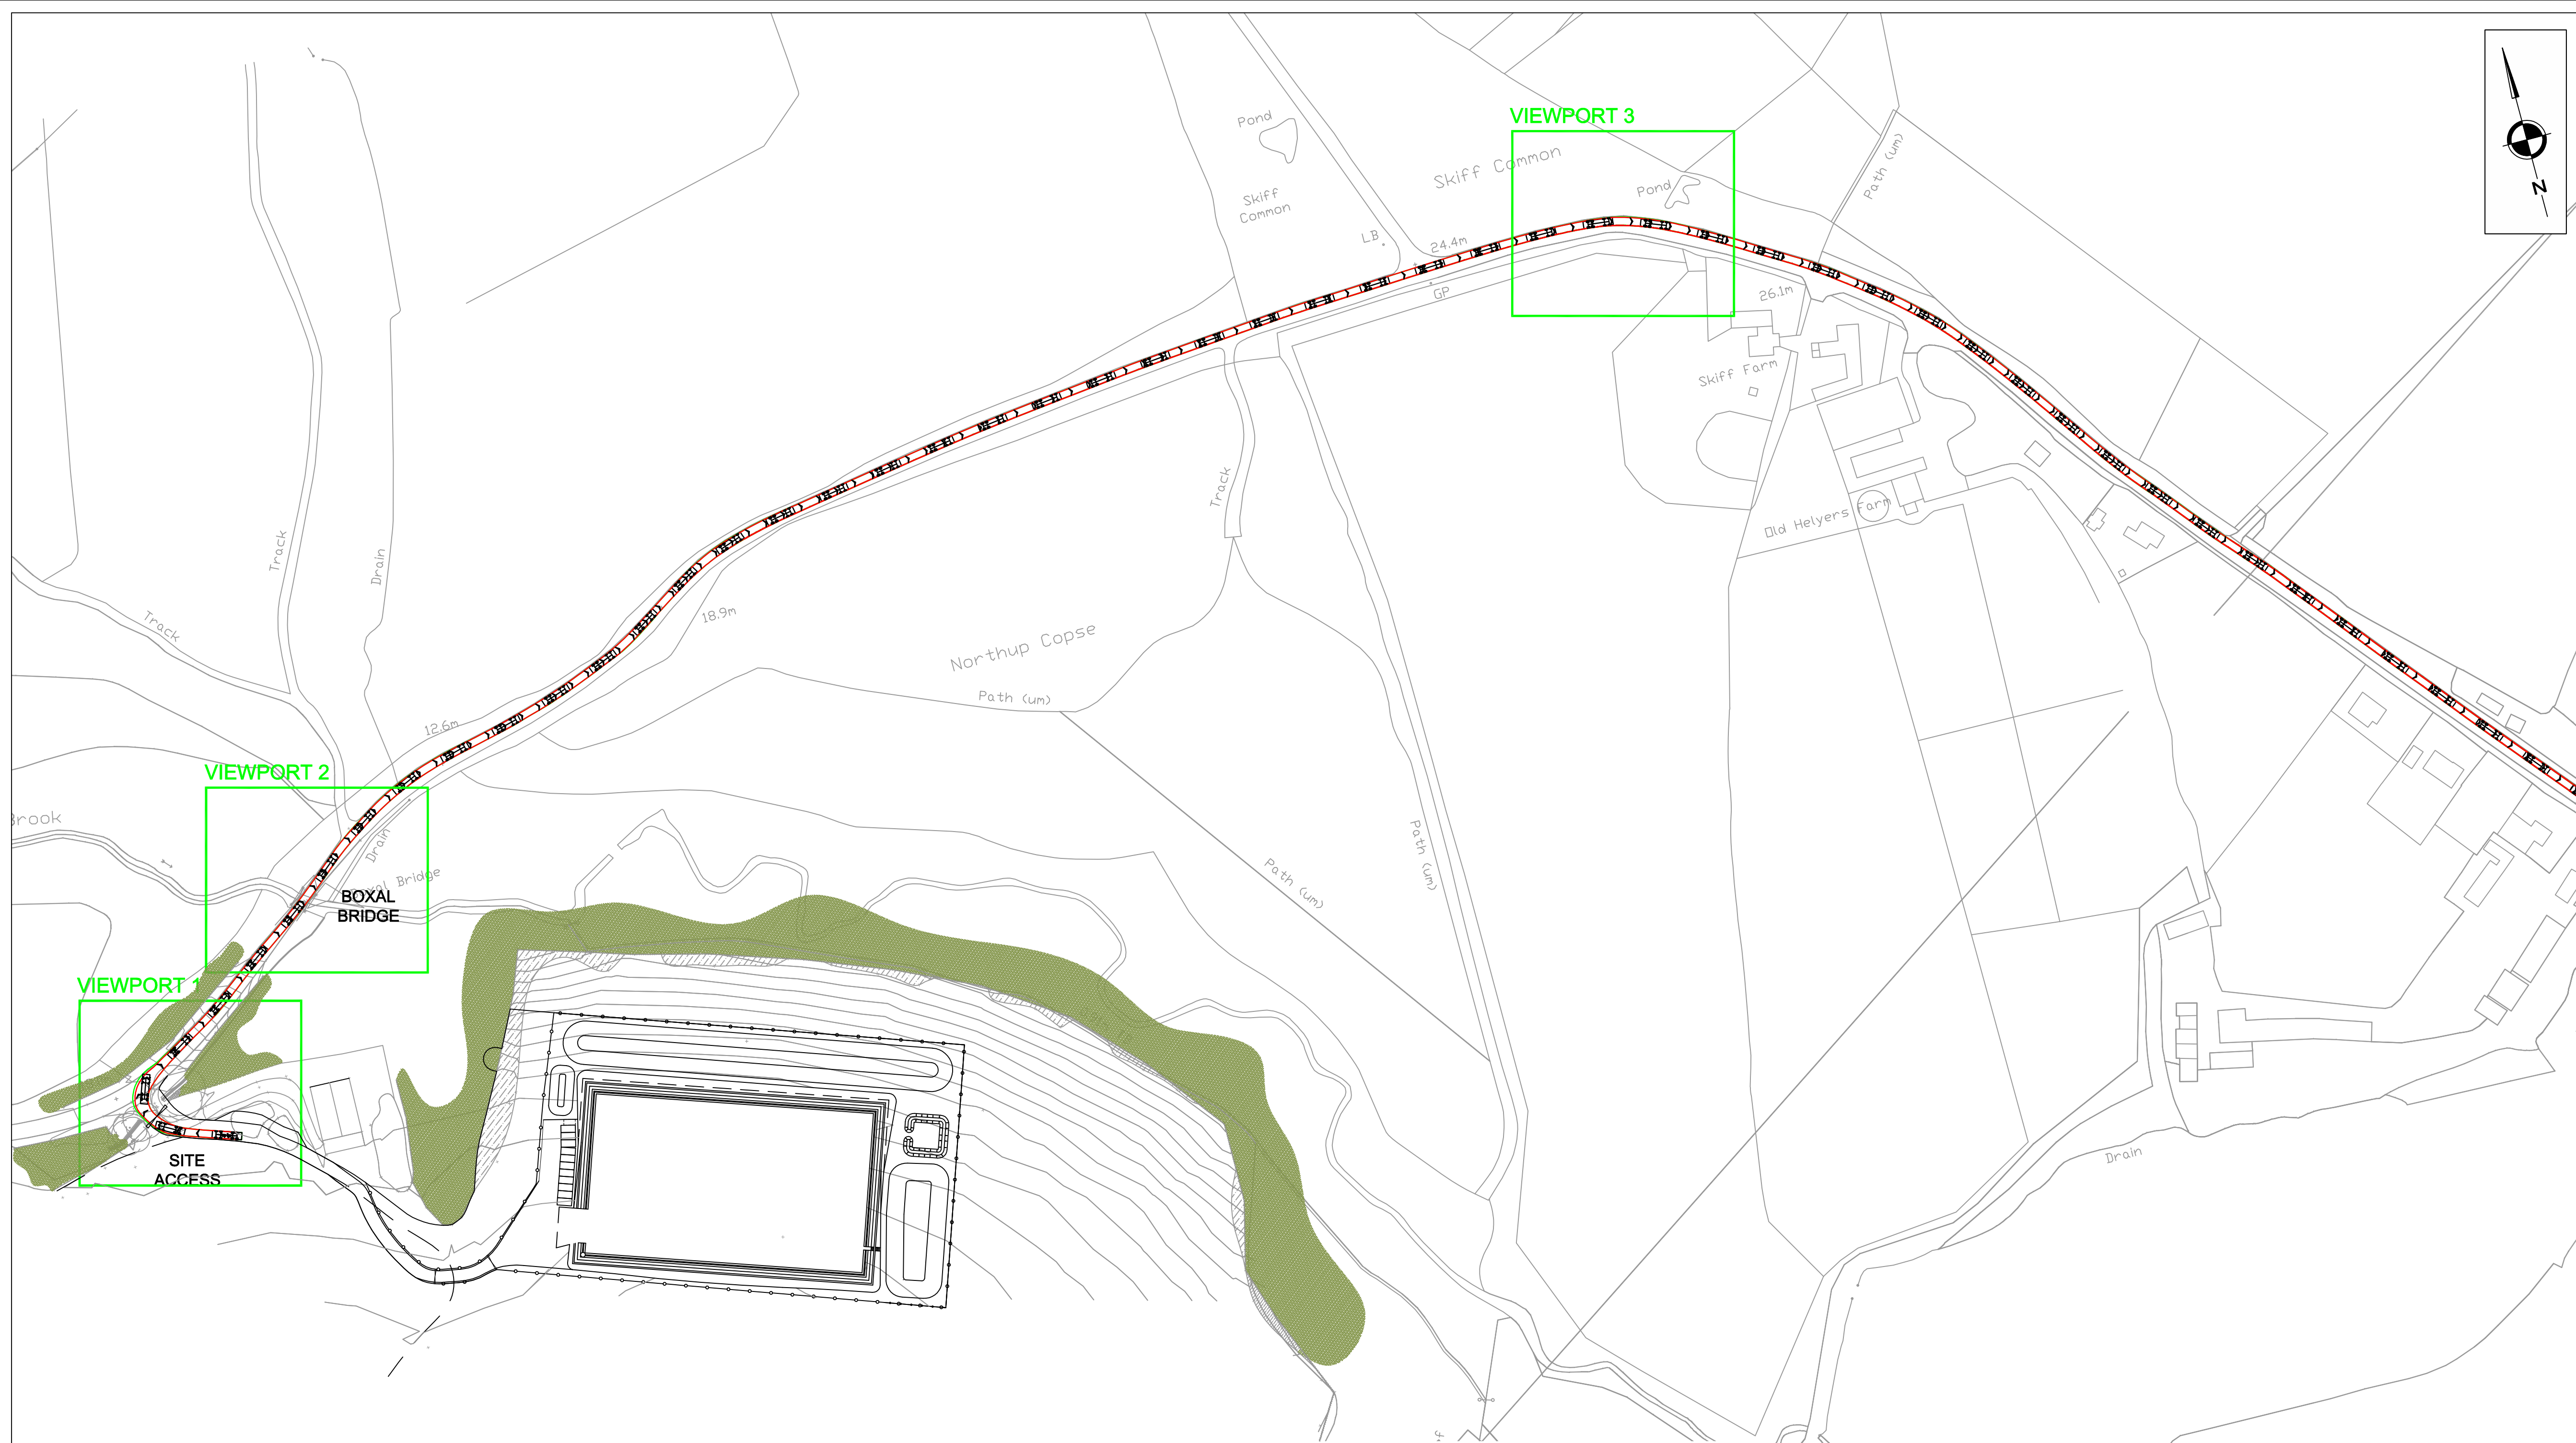

NOTES

REVISIONS

REV	DESCRIPTION	DATE	BY
-	-	-	-

SCP
 Transportation Planning : Infrastructure Design

31 Southampton Row, London, WC1R 6HU, Tel 020 3376 6660
 www.scptransport.co.uk, Email info@scptransport.co.uk




Client Name:
 CELTIQUE ENERGIE WEALD LIMITED

Project Title:
 SOUTH DOWN CARBON EXPLORATION


Drawing Title:
 20T CONSTRUCTION TIPPER VEHICLE
 SITE EGRESS ROUTE
 SWEEP PATH INFORMATION (SHEET 1 OF 2)

Date: JULY 2014	Drawn By: IW
Scale: AS SHOWN @ A1	Checked: JR
Status: PLANNING	Approved: -

Drawing No: SCP/14809/SPA07 Rev: -

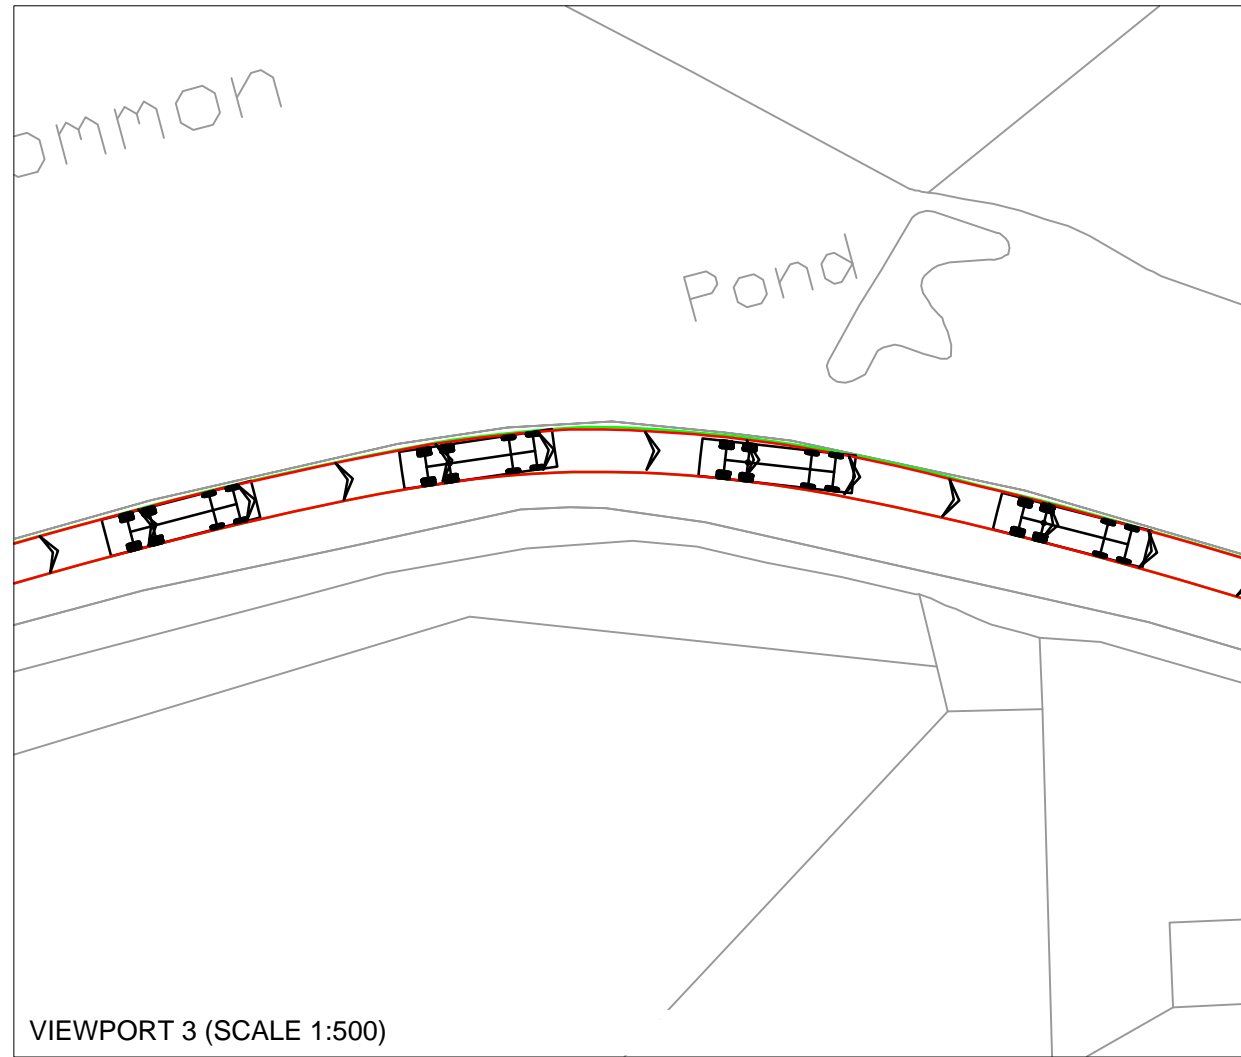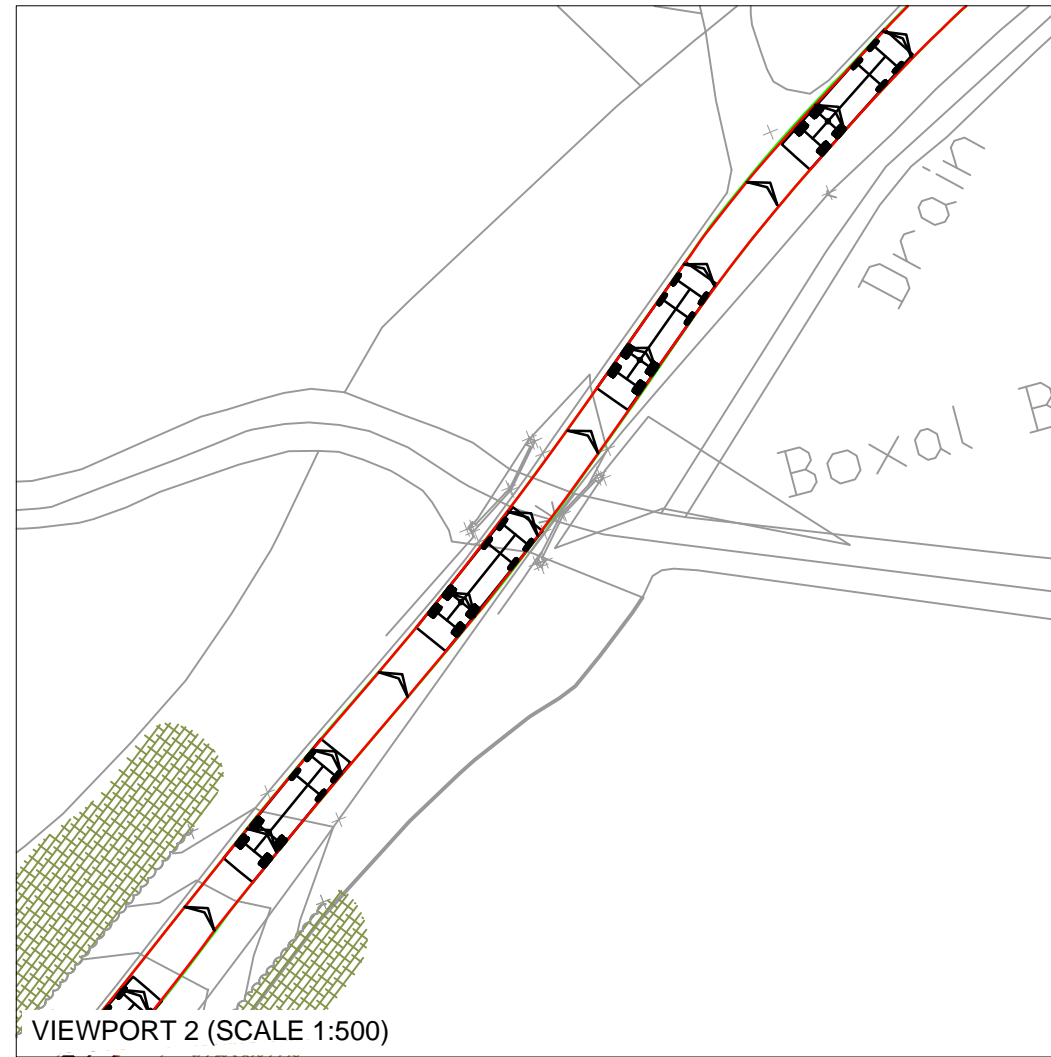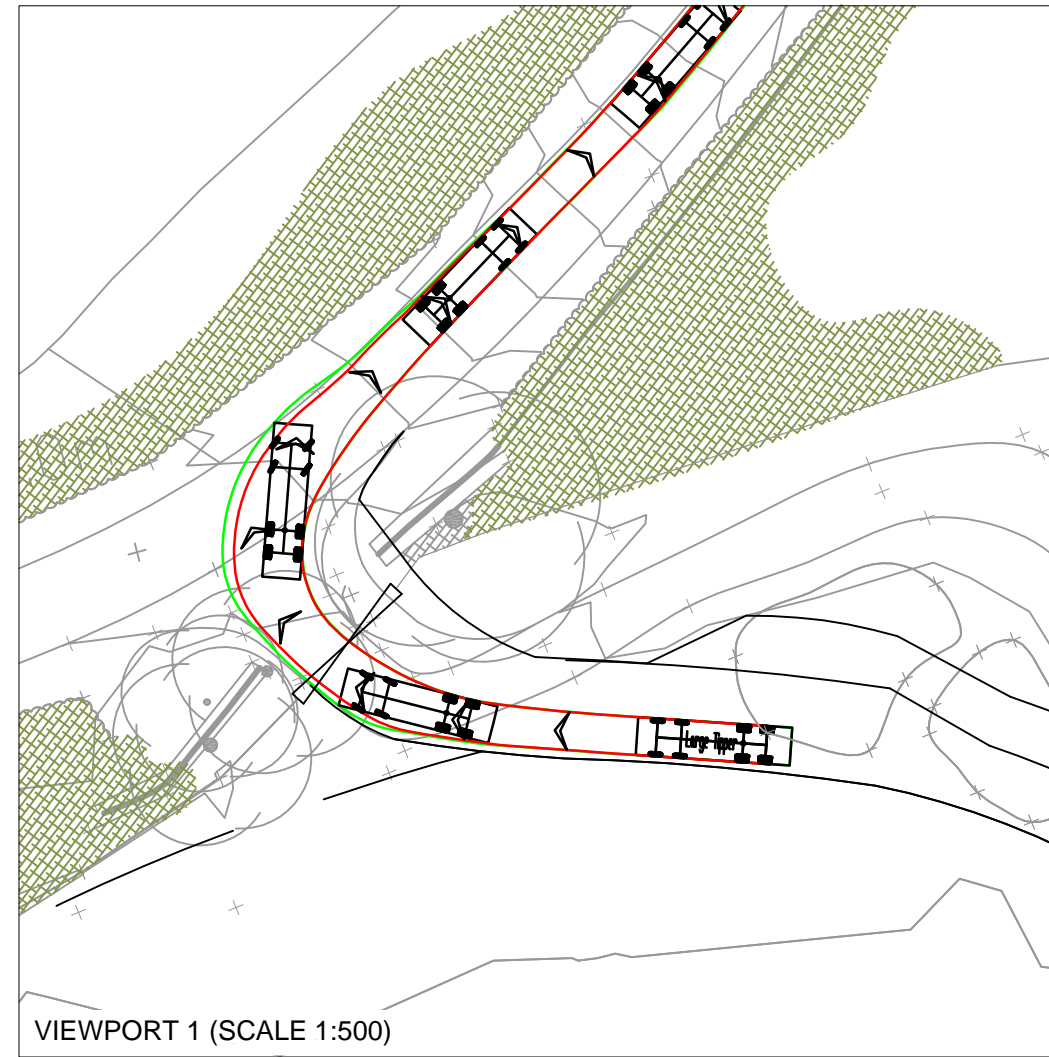


VEHICLE PROFILE

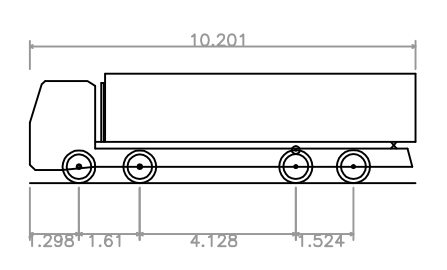


Large Tipper
 Overall Length 10.201m
 Overall Width 2.500m
 Overall Body Height 2.893m
 Min Body Ground Clearance 0.343m
 Max Track Width 2.500m
 Lock to Lock Time 6.00s
 Kerb to Kerb Turning Radius 11.550m


VIEWPORT SCALE - 1:1250

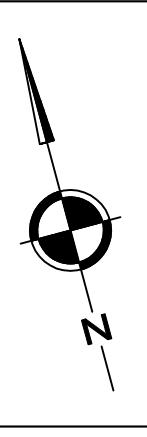


VEHICLE PROFILE

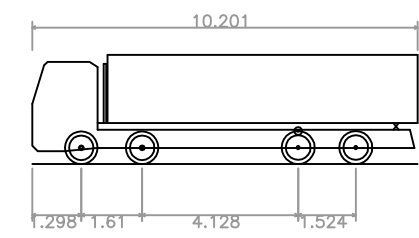


Large Tipper
 Overall Length 10.201m
 Overall Width 2.500m
 Overall Body Height 2.893m
 Min Body Ground Clearance 0.343m
 Max Track Width 2.500m
 Lock to Lock Time 6.00s
 Kerb to Kerb Turning Radius 11.550m

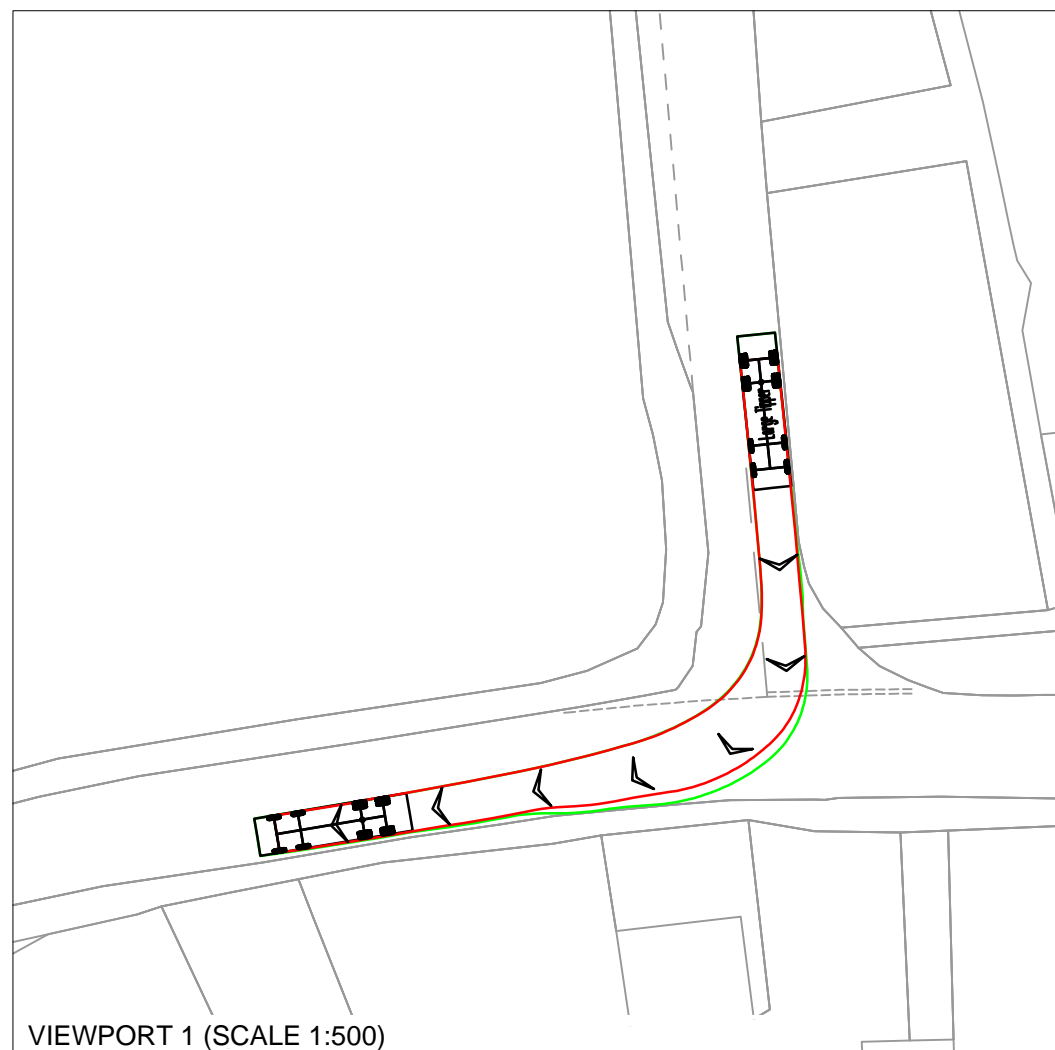

VIEWPORT 1 (SCALE 1:500)

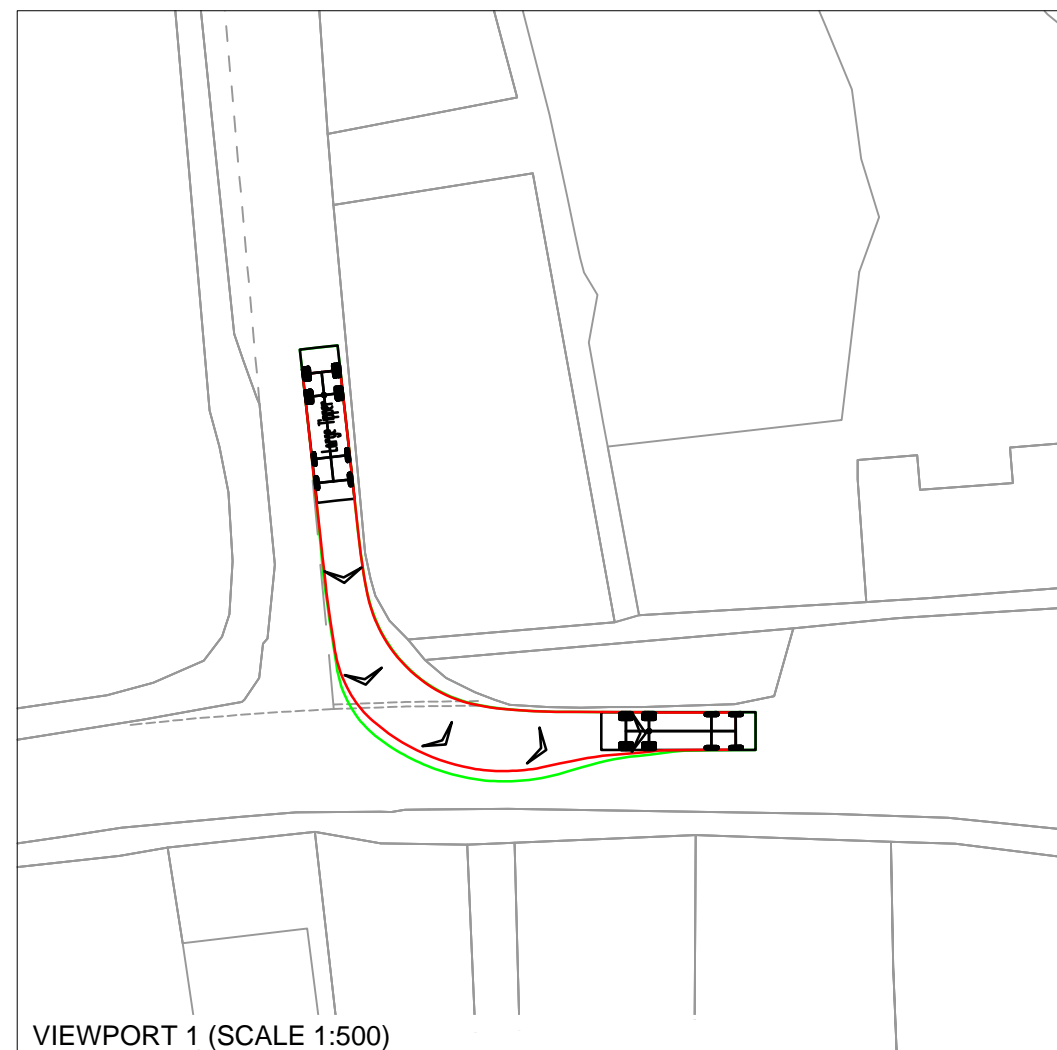

VIEWPORT 1 (SCALE 1:500)

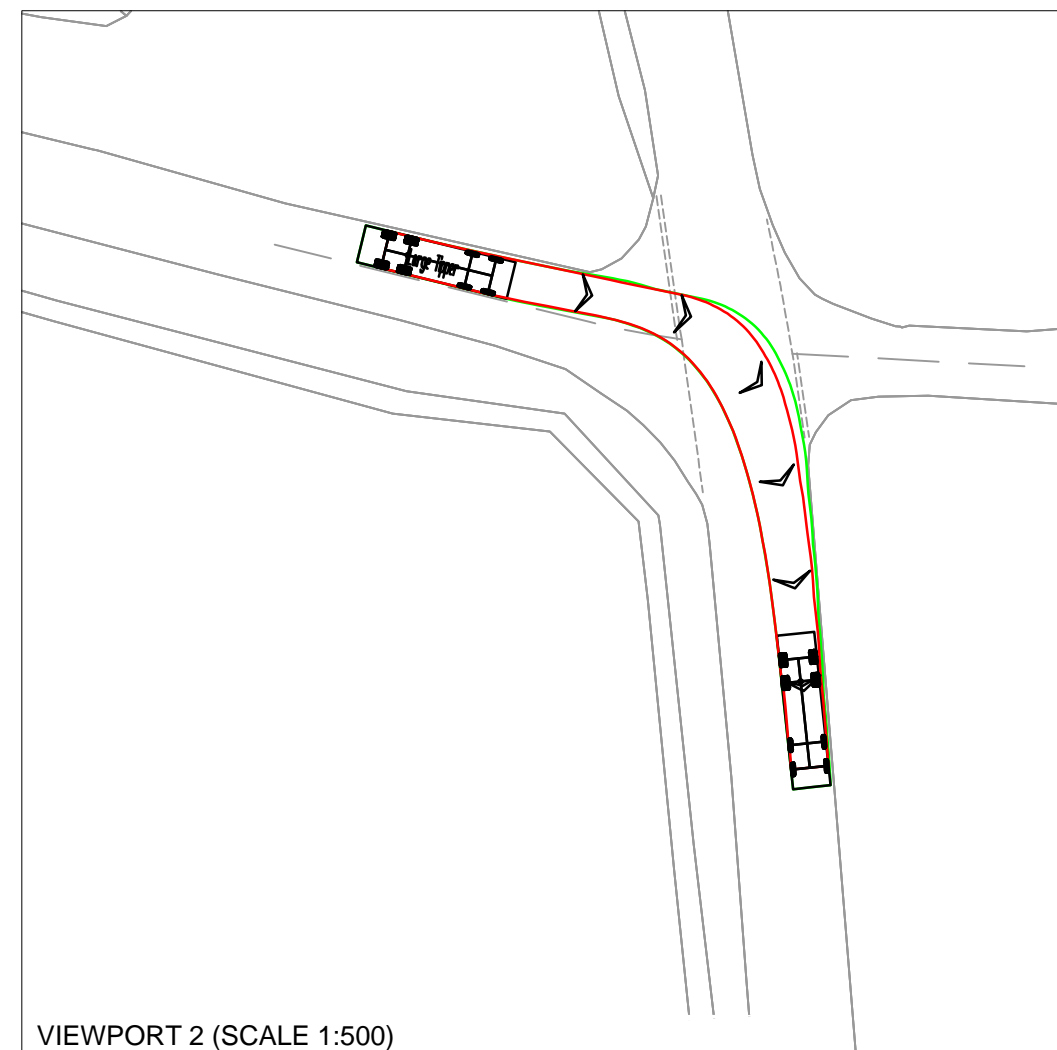


VIEWPORT 2 (SCALE 1:500)

VIEWPORT SCALE - 1:1250

NOTES

REVISIONS

REV	DESCRIPTION	DATE	BY
-	-	-	-

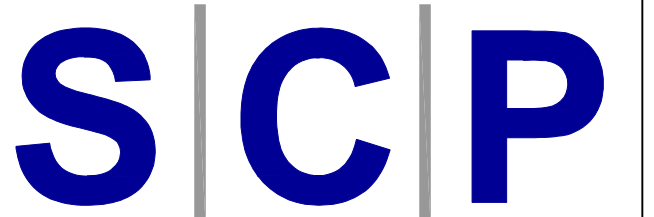

Transportation Planning : Infrastructure Design

31 Southampton Row, London, WC1B 6HU, Tel 020 3376 6660
 www.scptransport.co.uk, Email info@scptransport.co.uk

Client Name:

CELTIQUE ENERGIE WEALD LIMITED

Project Title:

SOUTH DOWN CARBON EXPLORATION

Drawing Title:

20T CONSTRUCTION TIPPER VEHICLE
 SITE EGRESS ROUTE
 SWEEP PATH INFORMATION (SHEET 2 OF 2)

Date: JULY 2014 Drawn By: IW

Scale: AS SHOWN @ A1 Checked: JR

Status: PLANNING Approved: -

Drawing No: SCP/14809/SPA08 Rev: -