


### General Layout Plan

Scale 1:2500

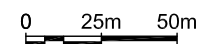

**R ELLIOTT ASSOCIATES LTD**  
 CONSULTING STRUCTURAL & CIVIL ENGINEERS

t: (01590) 683176 f: (01590) 683533 info@rea-ltd.co.uk www.rea-ltd.co.uk









Dennett House  
 Brighton Road  
 Sway  
 Lymington  
 Hampshire  
 SO41 6EB

Client **Celtique Energie Petroleum**  
**Boxall Bridge**  
**Wisborough Green**  
**West Sussex**  
 Job Title **Wisborough Green**

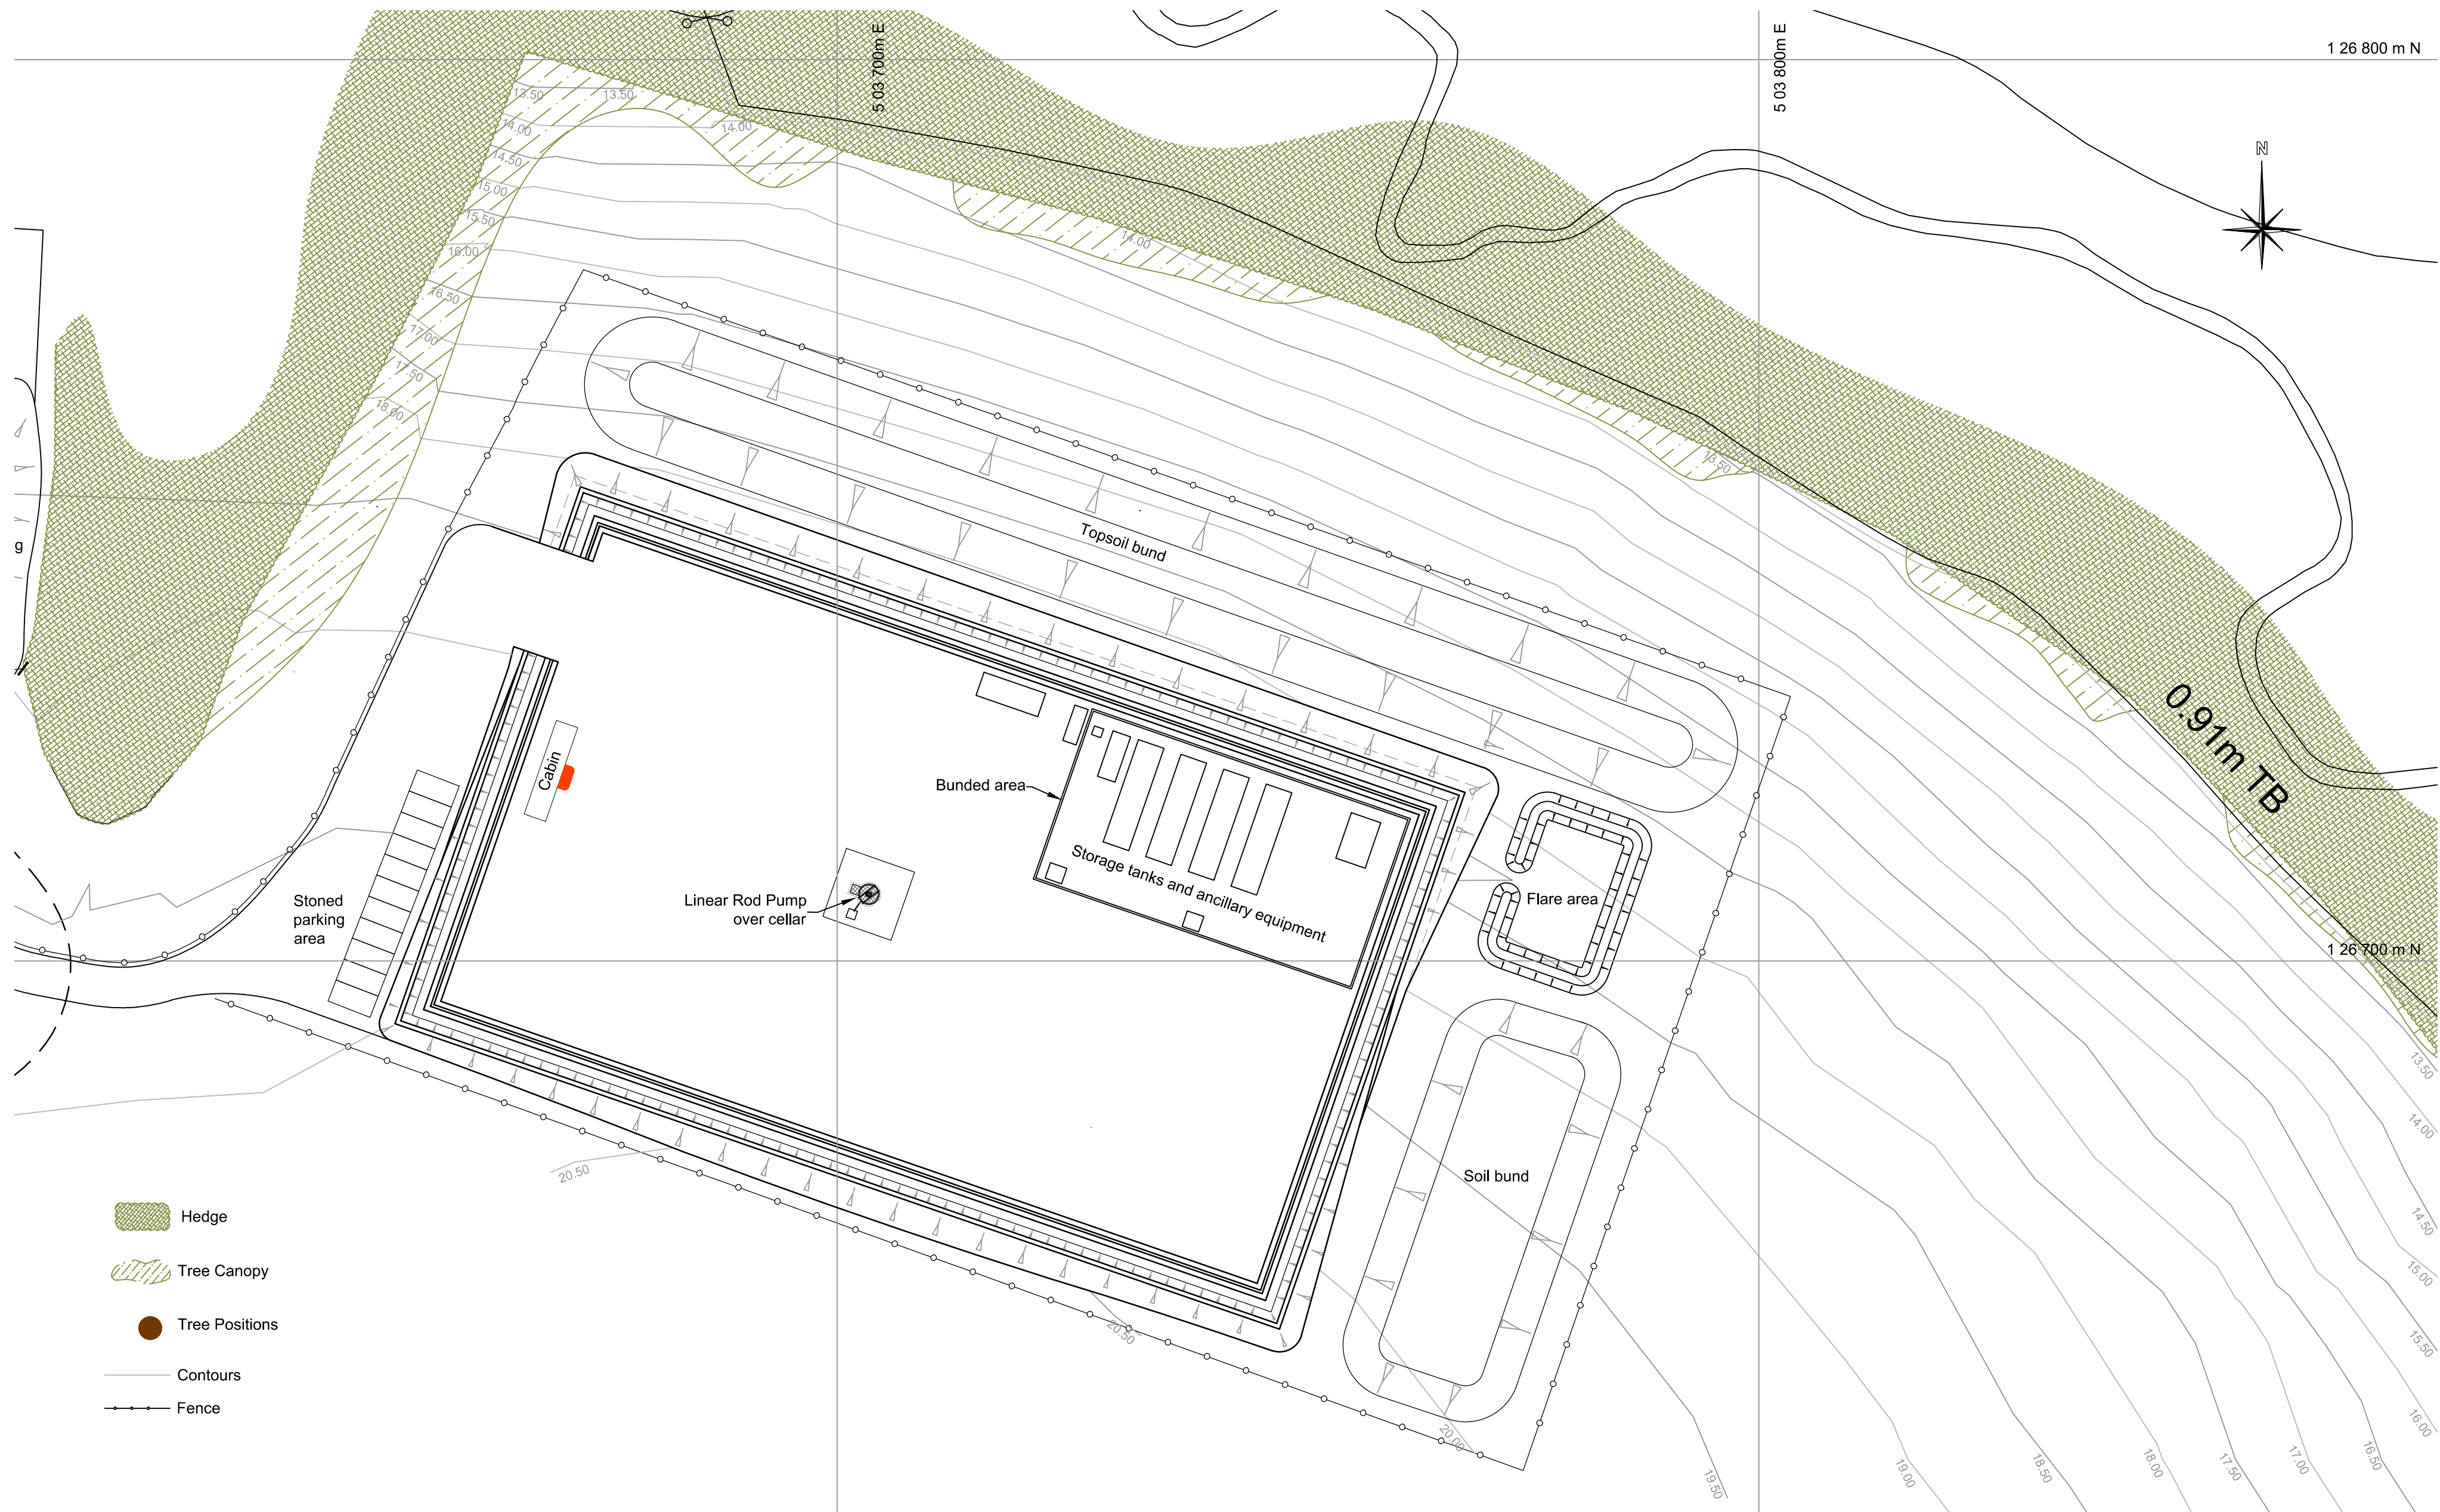Drawn By	Date	Sheet Size
AJNE	December 2012	A3
Drawing Title	General Layout Plan (1:2500)	
Drawing Number	3582 01	Revision



 

-  Hedge
-  Tree Canopy
-  Tree Positions
-  Contours
-  Fence

**Proposed Site - Extended Well Testing Mode**

Scale 1:500

**R ELLIOTT ASSOCIATES LTD**  
 CONSULTING STRUCTURAL & CIVIL ENGINEERS


t: (01590) 683176 f: (01590) 683533 info@rea-ltd.co.uk www.rea-ltd.co.uk



Dennett House  
 Brighton Road  
 Sway  
 Lymington  
 Hampshire  
 SO41 6EB

Client Celtique Energie Petroleum Boxal Bridge Wisborough Green West Sussex	Drawn By AJNE	Date April 2013	Sheet Size A2
	Drawing Title Proposed Site - Extended Well Testing Mode (1:500)		
Job Title Wisborough Green Site R	Drawing Number 3582 P 11	Revision A	



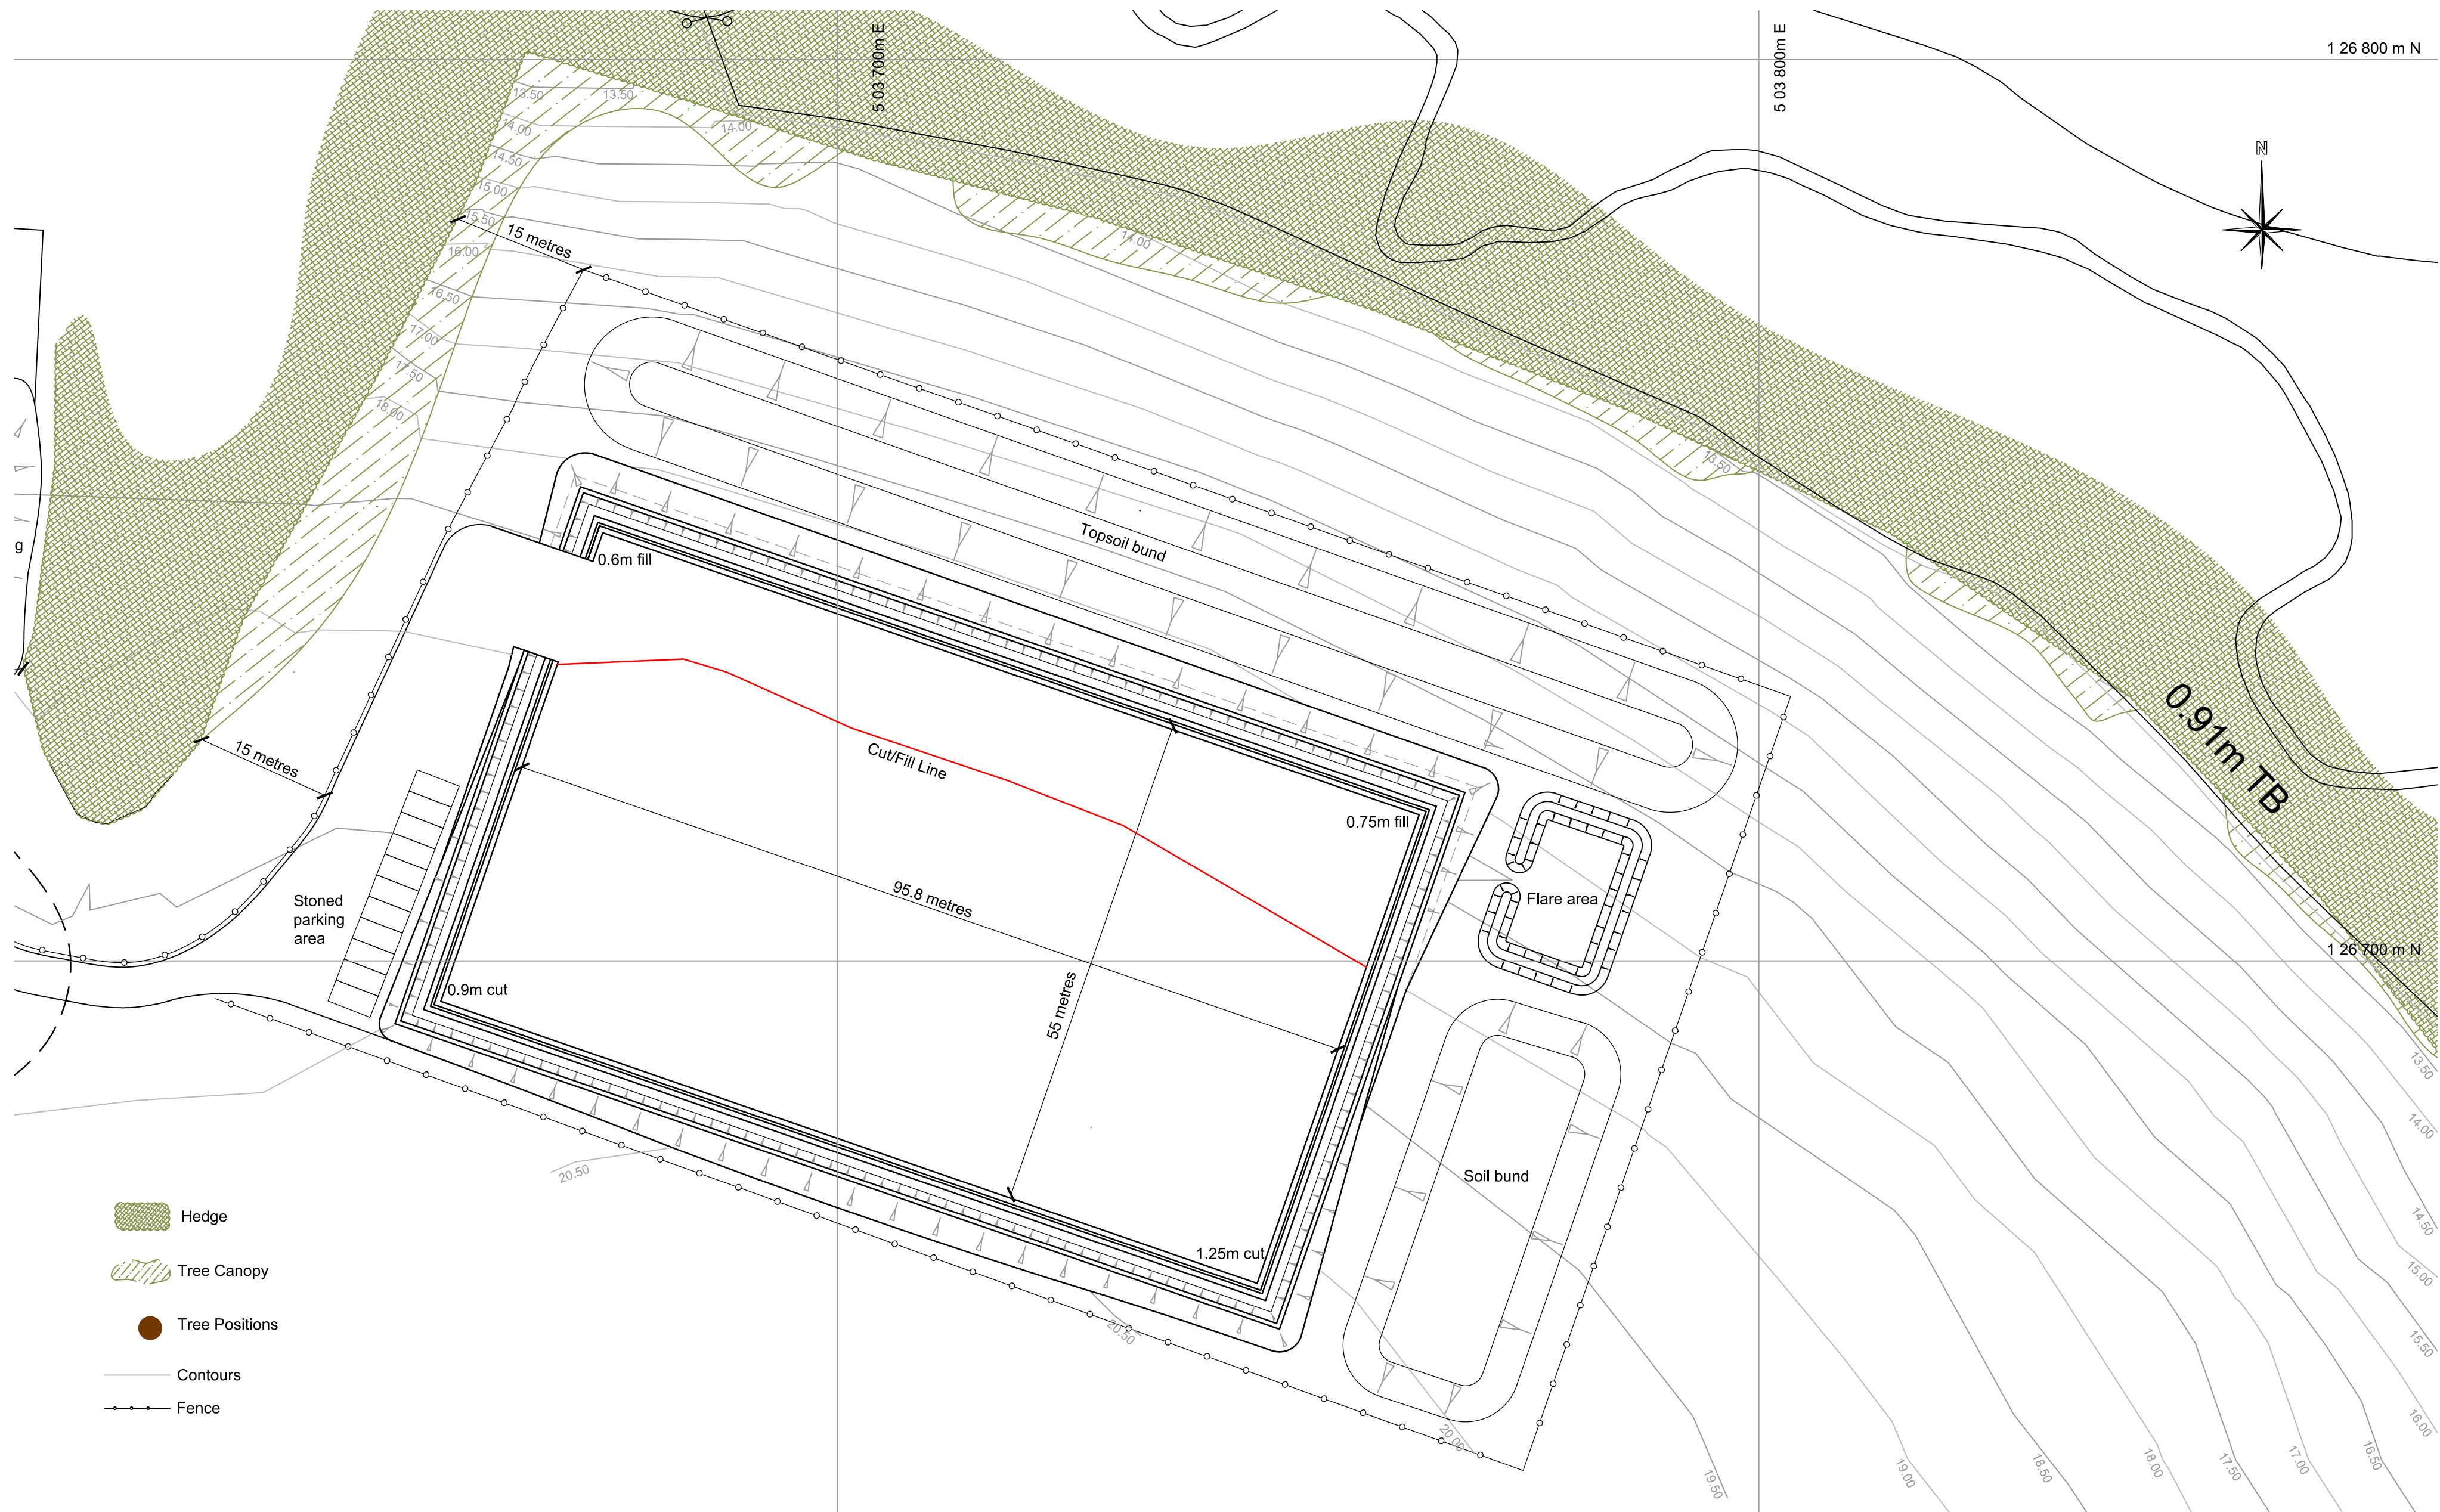

**Proposed Site - Construction Mode**

Scale 1:500

**R ELLIOTT ASSOCIATES LTD**  
 CONSULTING STRUCTURAL & CIVIL ENGINEERS

t: (01590) 683176 f: (01590) 683533 info@rea-ltd.co.uk www.rea-ltd.co.uk



Dennett House  
 Brighton Road  
 Sway  
 Lymington  
 Hampshire  
 SO41 6EB

Client	Celtique Energie Petroleum Boxal Bridge Wisborough Green West Sussex		Drawn By	AJNE	Date	April 2013	Sheet Size	A2
Job Title	Wisborough Green Site R		Drawing Title			Proposed Site - Construction Mode (1:500)		
			Drawing Number	3582 P 07		Revision	A	