


Notes

1. This drawing has been prepared in accordance with the scope of RPS's appointment with its client and is subject to the terms and conditions of that appointment. RPS accepts no liability for any use of this document other than by its client and only for the purposes for which it was prepared and provided.
2. If received electronically it is the recipient's responsibility to print to correct scale. Only written dimensions should be used.
3. This drawing should be read in conjunction with all other relevant drawings and specifications.
4. For Site Sections, please refer to drawing NK018074-RPS-EFW-XX-DR-C-0705.

Key

- Site Boundary
- Concrete / Sheet Piled Retaining Wall

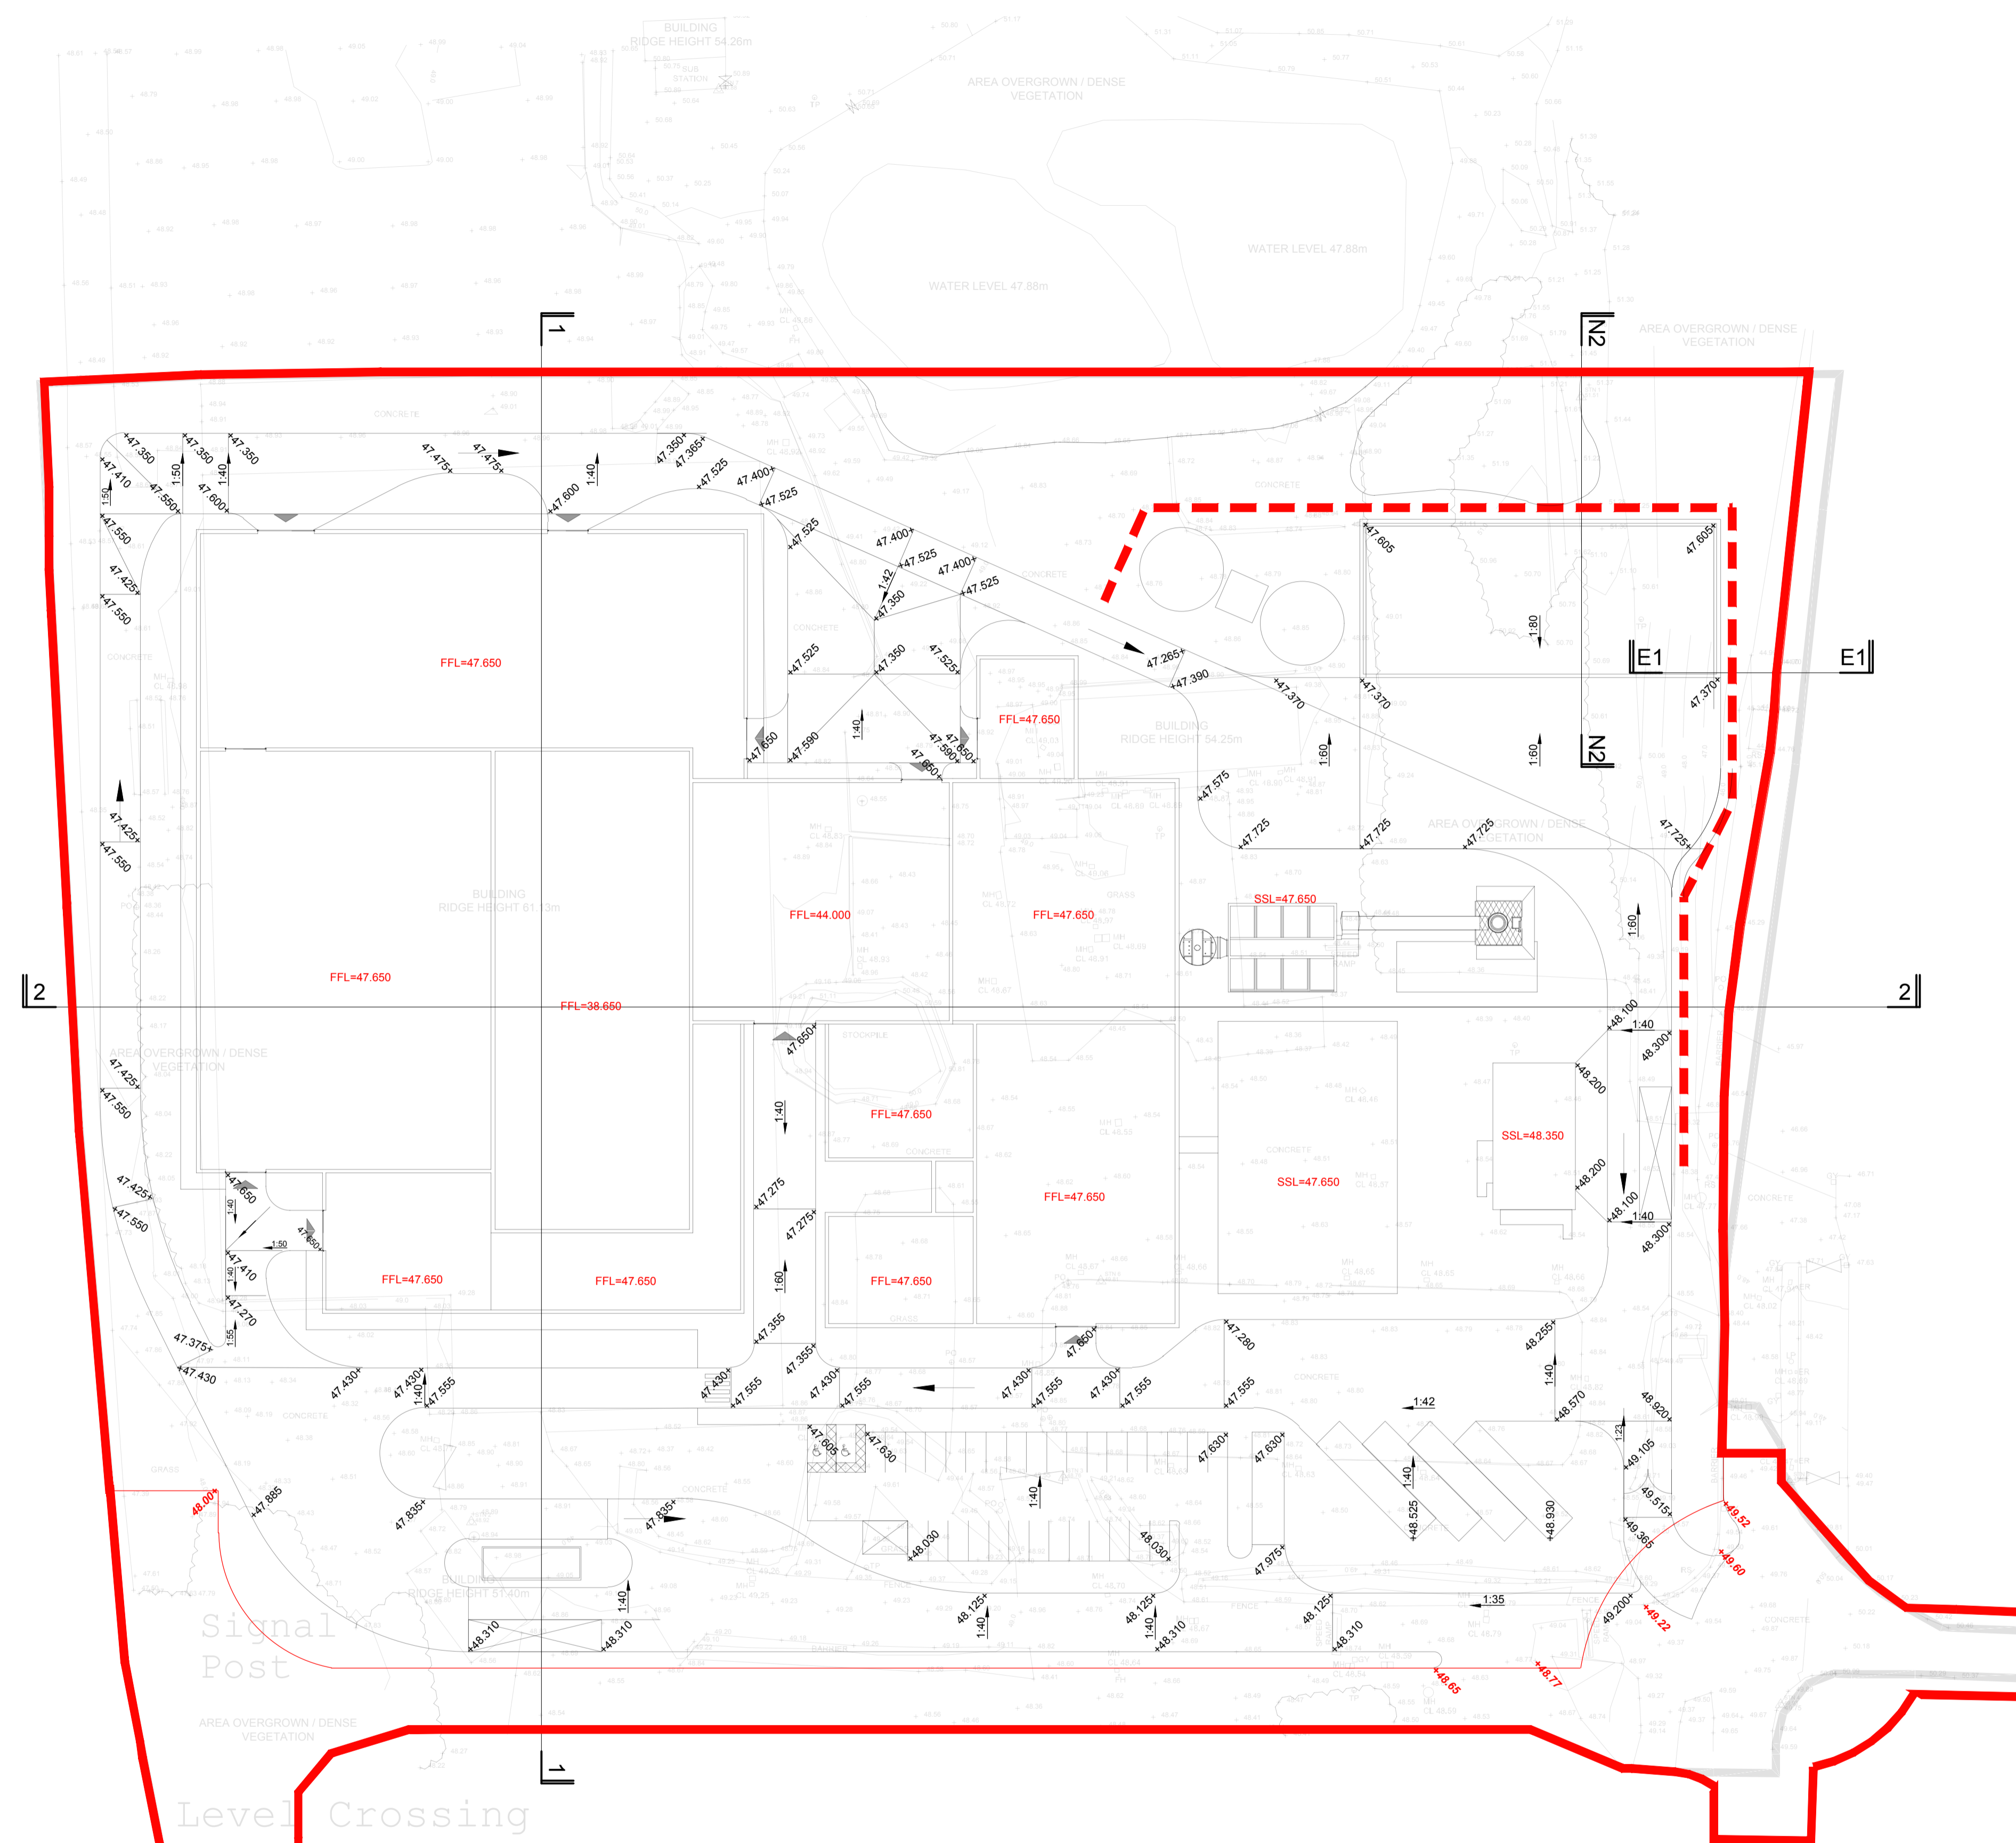

Finished Levels
Scale 1:500

P04	Levels updated to suit revised site layout.	MF	WL	13.03.18
P03	Finished levels updated in line with current Site Layout.	MF	WL	15.02.18
P02	Levels updated in eastern circulation road adjacent Transformer layout.	MF	WL	31.05.17
Rev	Description	By	Ckd	Date



Sherwood House, Sherwood Avenue,
Newark, Nottinghamshire, NG24 1QQ
T:01636 605 700 E: rpsnewark@rpsgroup.com



Project Sussex EFW

Title Finished Levels

Status	Scale	Date Created
Preliminary	1:500 @A1	10.11.2016
Project Leader	Drawn By	Checked by
DM	WL	DM

Document Number	Revision	Subplot
NK018074 - RPS-EFW-XX-DR-C-0701	P04	S3

